




Corte vertical

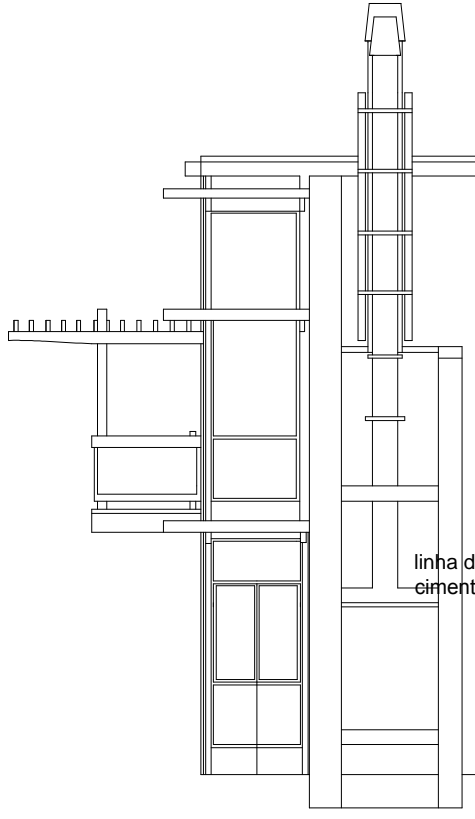


Alçado lateral
Escala 1:100

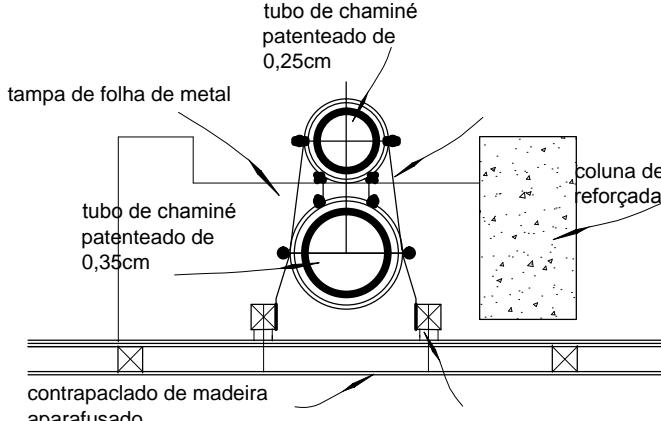

Planta A-A Escala 1:3

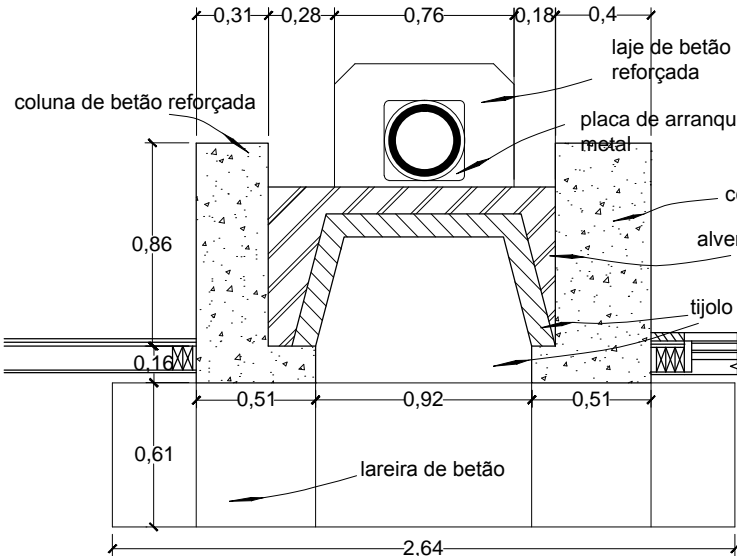

Planta B-B Escala 1:3

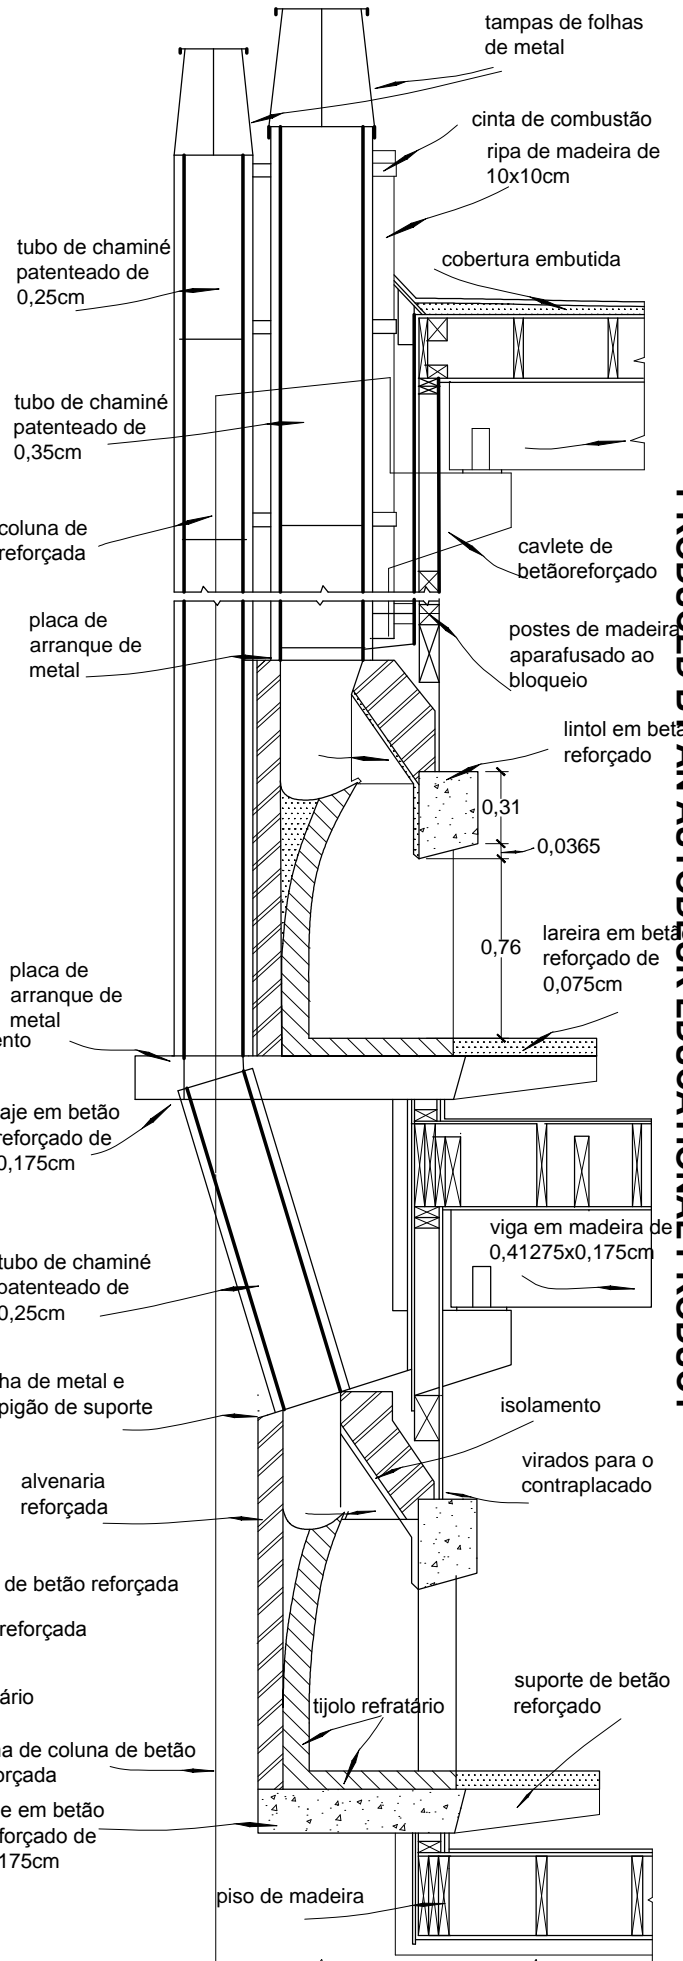

Corte C-C Escala 1:3

PRODUCED BY AN AUTODESK EDUCATIONAL PRODUCT

PRODUCED BY AN AUTODESK EDUCATIONAL PRODUCT