




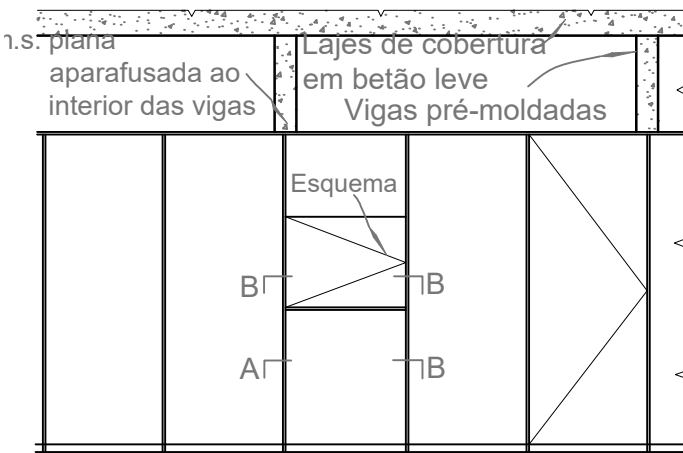

ALÇADO escala $\frac{1}{50}$

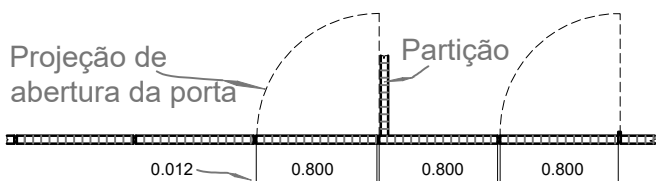


PLANTA escala $\frac{1}{50}$

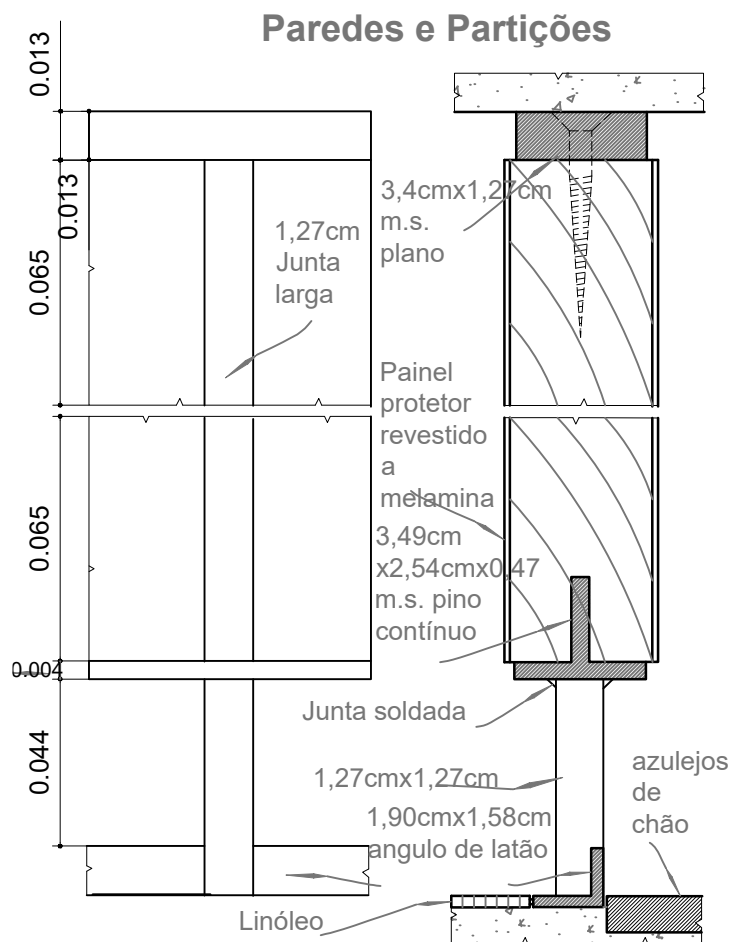


ALÇADO dos painéis

CORTE C-C escala $\frac{1}{2}$

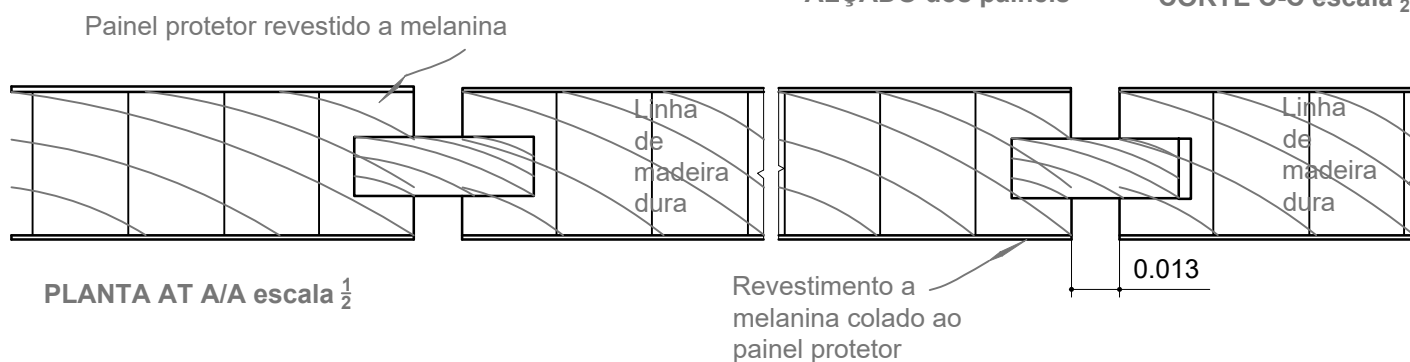

PLANTA AT A/A escala $\frac{1}{2}$

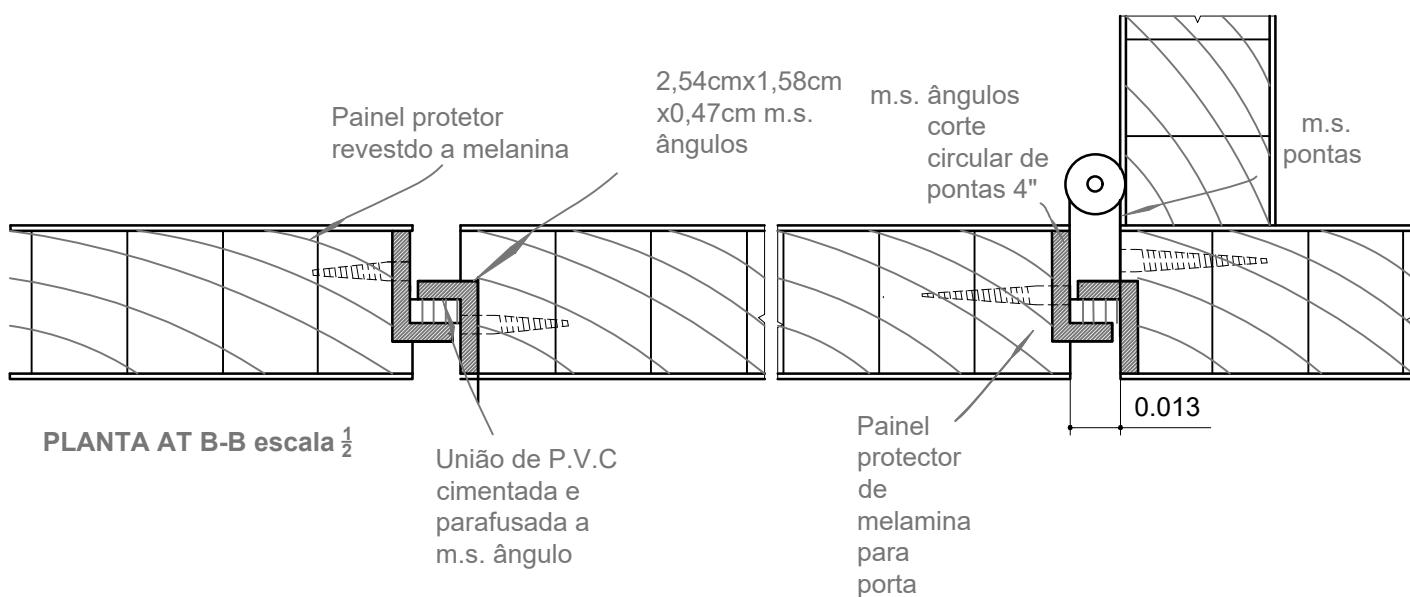

PLANTA AT B-B escala $\frac{1}{2}$