




Corte A - A  
Escala: 1/50

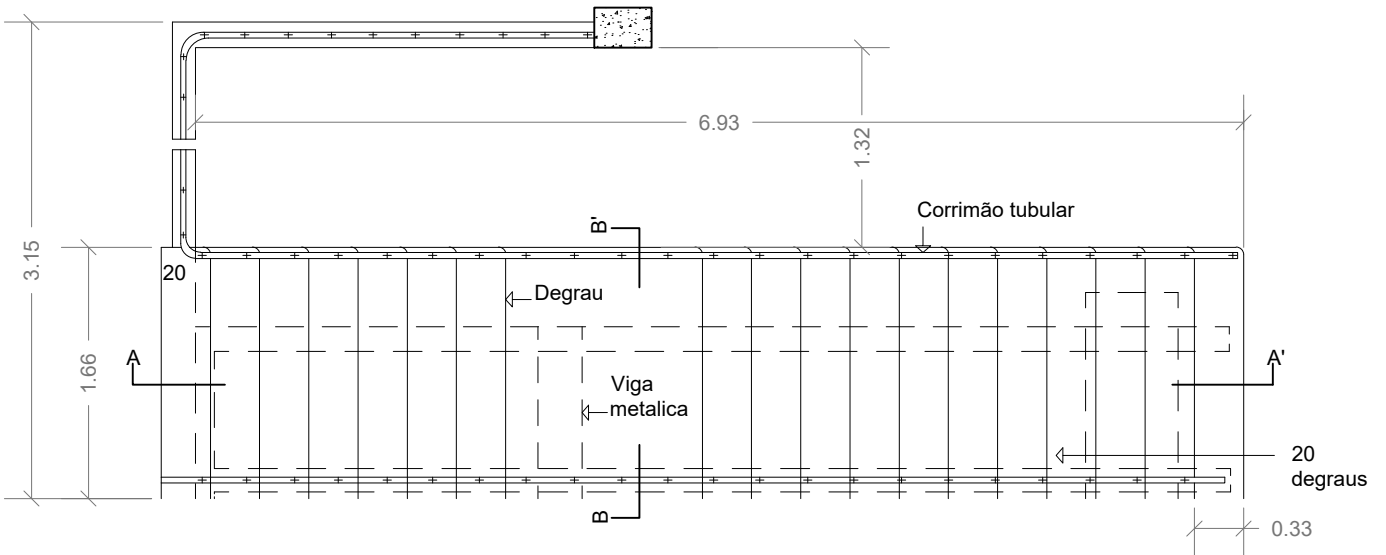

Planta 00  
Escala: 1/50

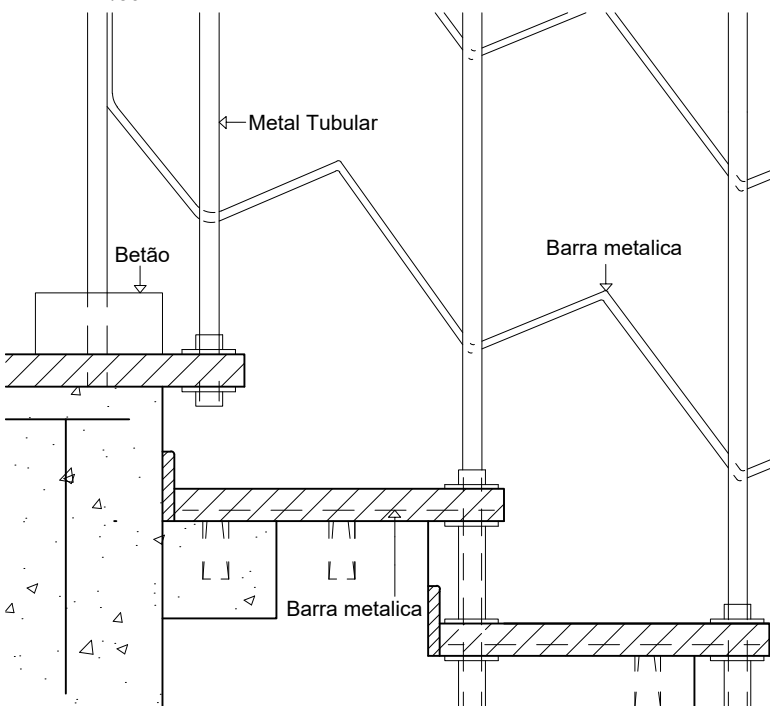

Detalhe construtivo do corte A - A'  
Escala: 1/10

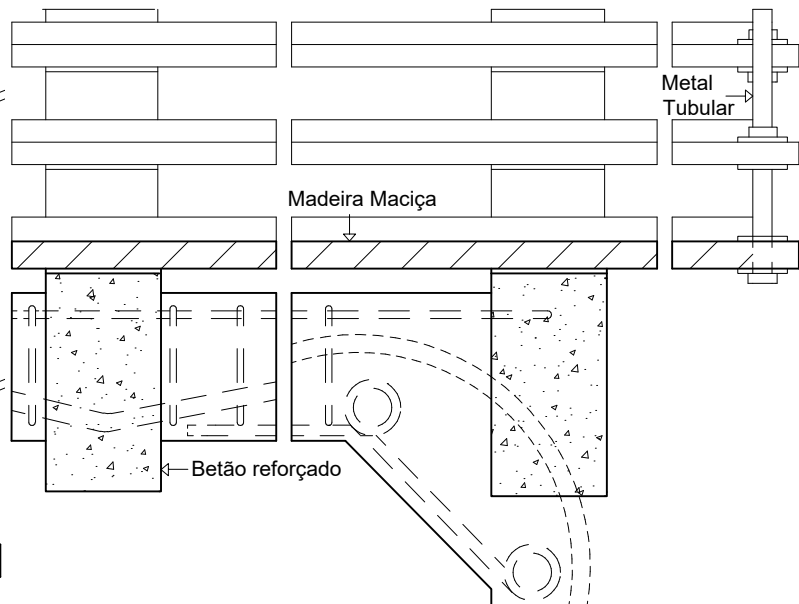

Detalhe construtivo do corte B - B'  
Escala: 1/10