




KEY ELEVATION. scale 1/96

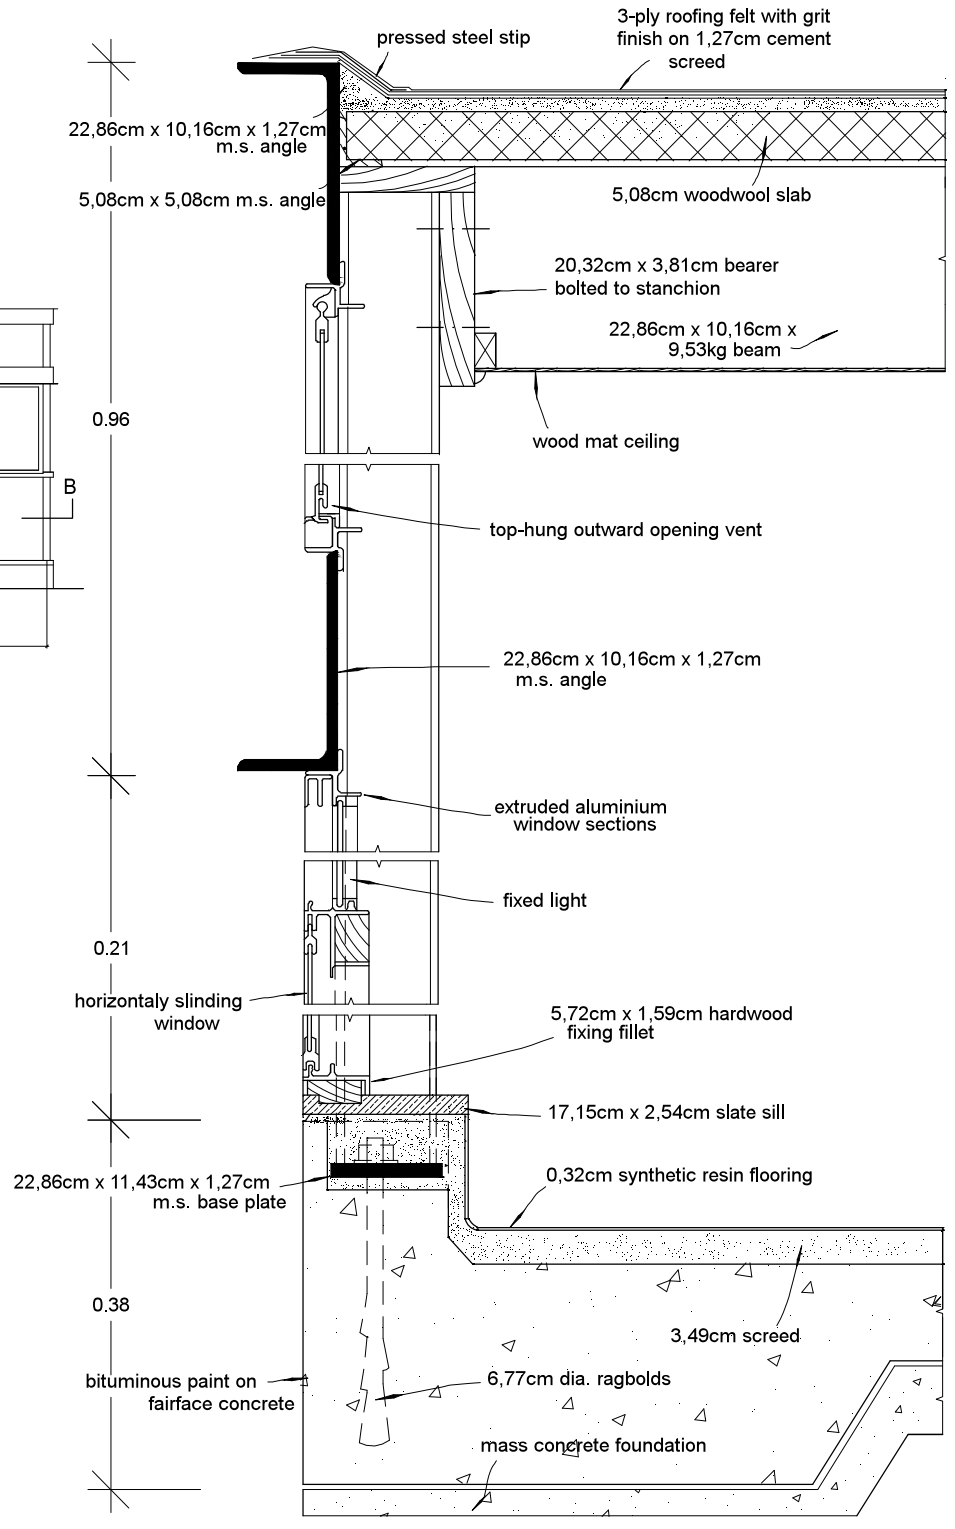

SECTION A - A scale 1/8

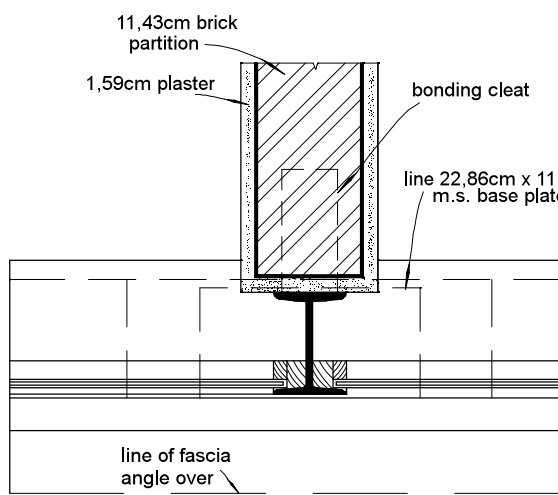

PLAN AT PARTITION

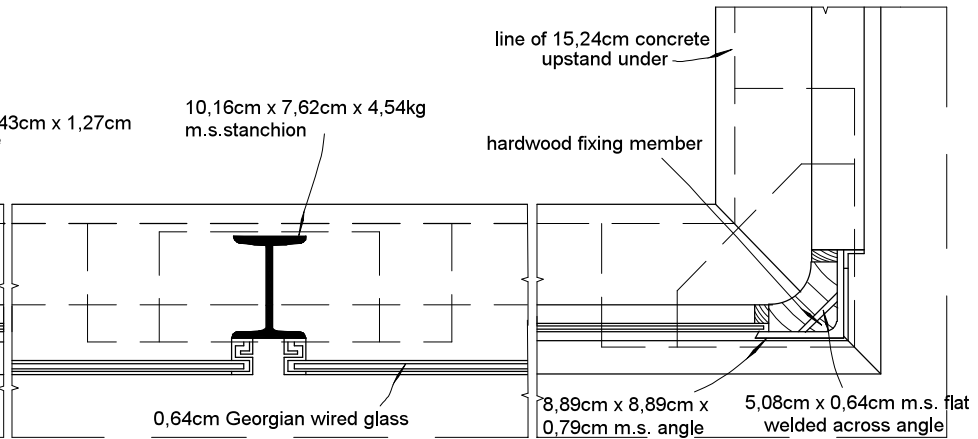

PLAN B - B scale 1/8