




Alçado e Corte – Escala 1:24

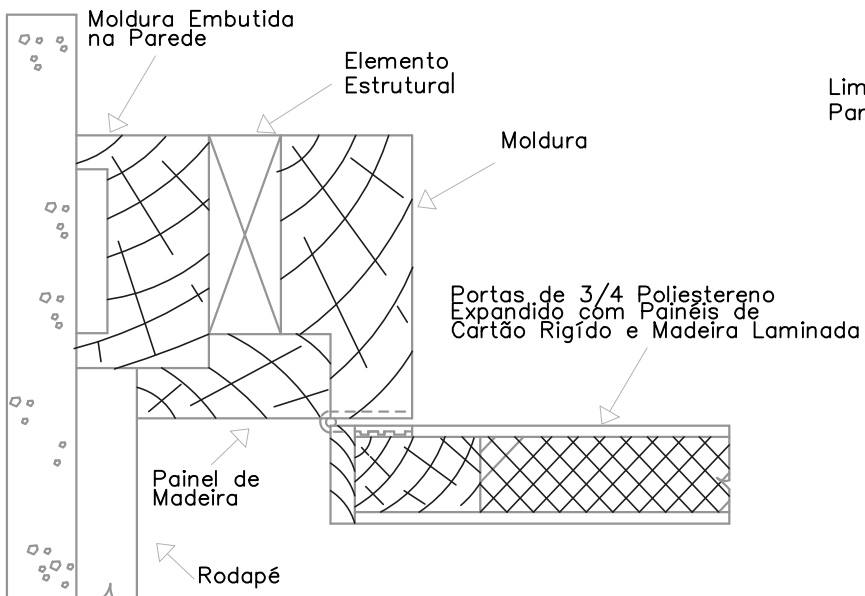

Pormenor A – Escala 1:2

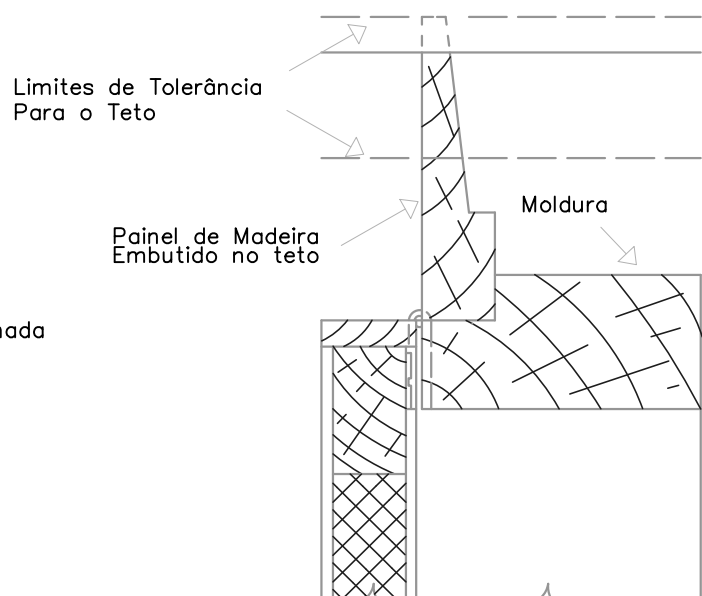

Pormenor C – Escala 1:2

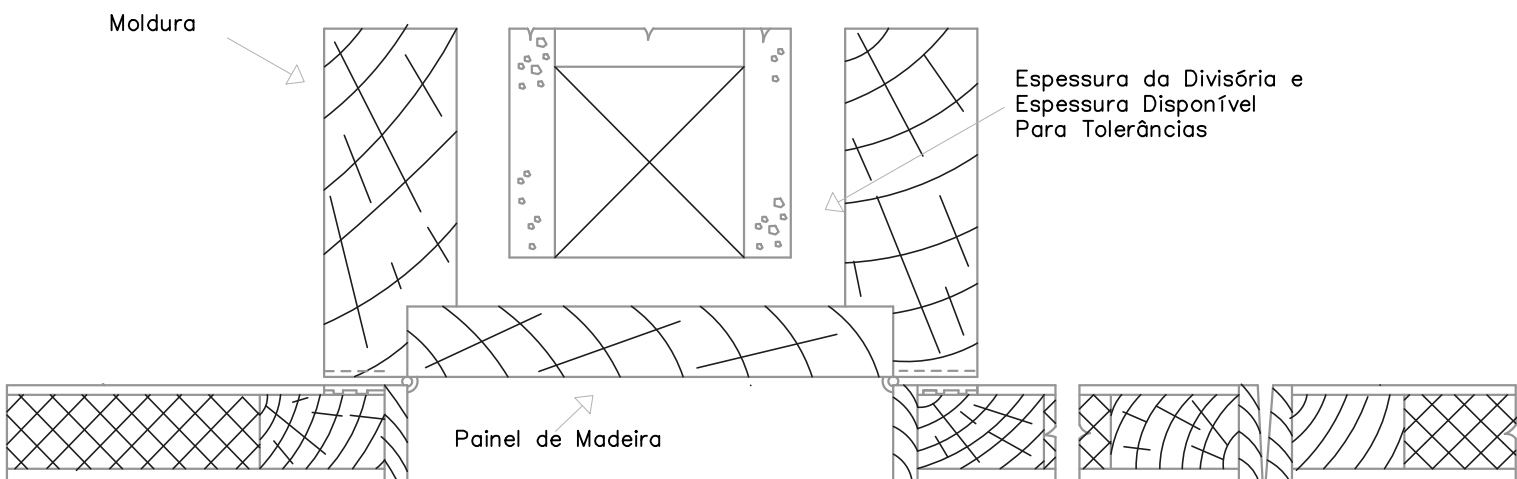

Pormenor B – Escala 1:2