




PLANTA DE PISO TÉRREO | ESCALA 1:100

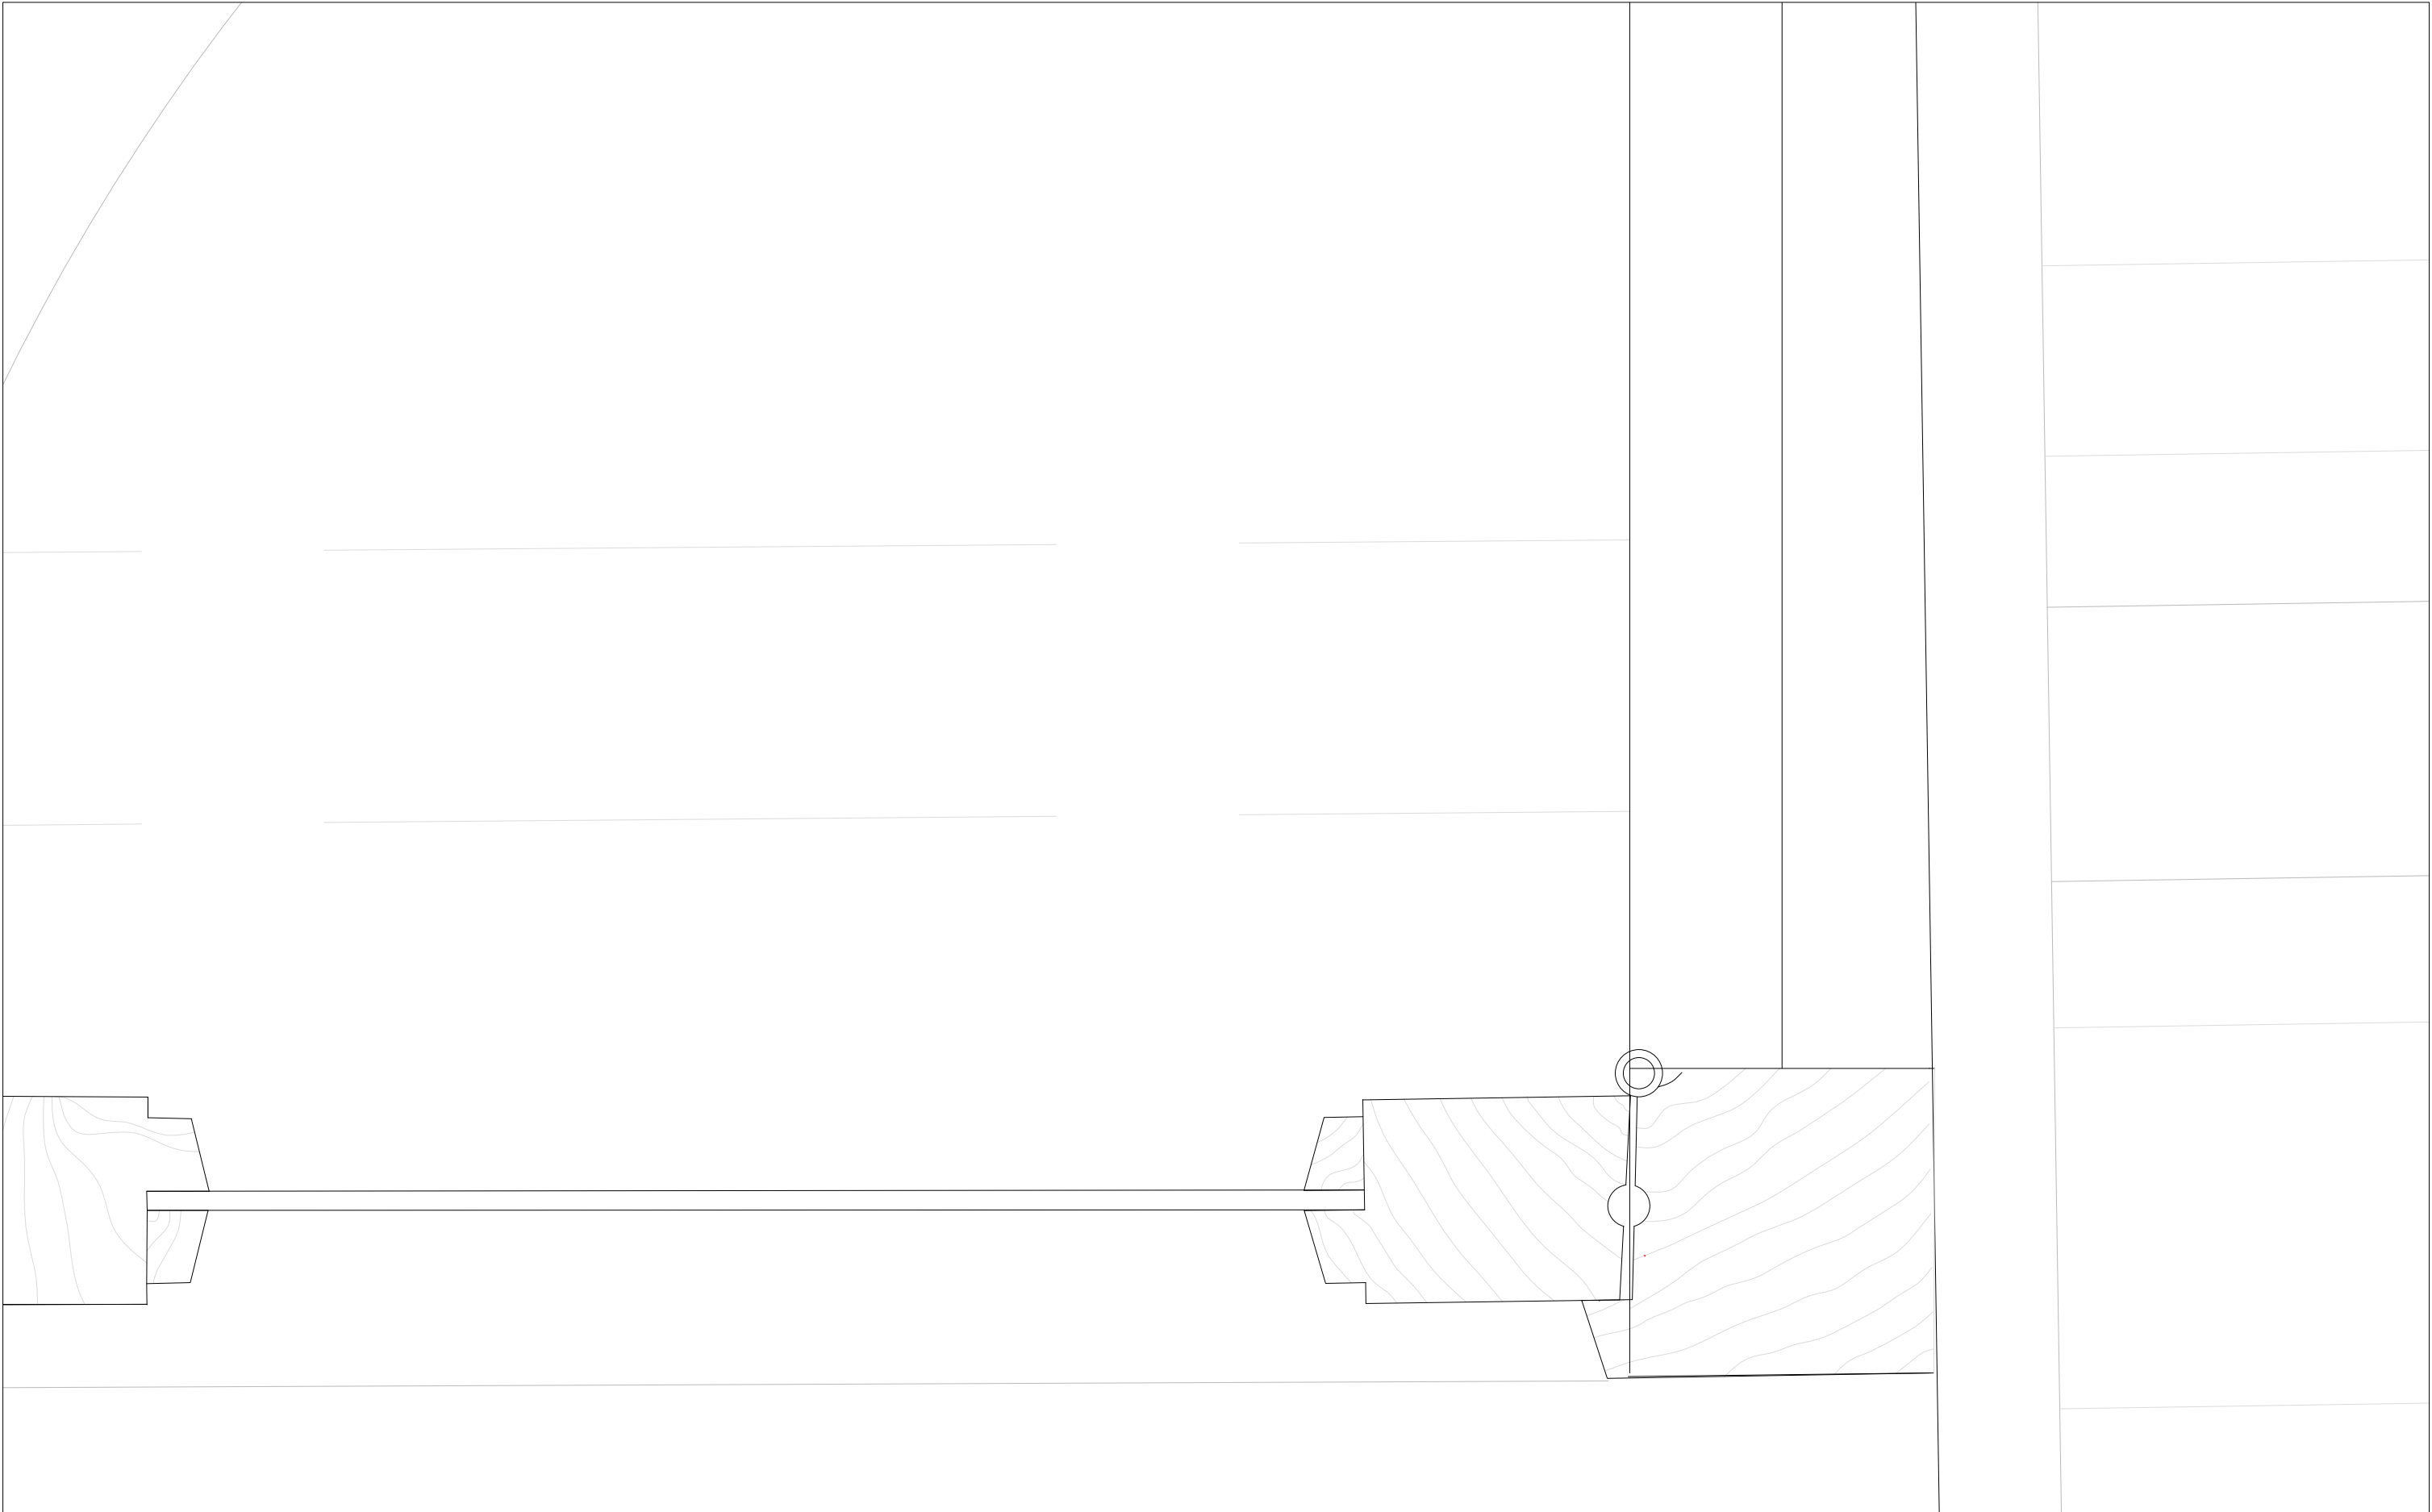

PORMENOR JANELA | ESCALA 1:1

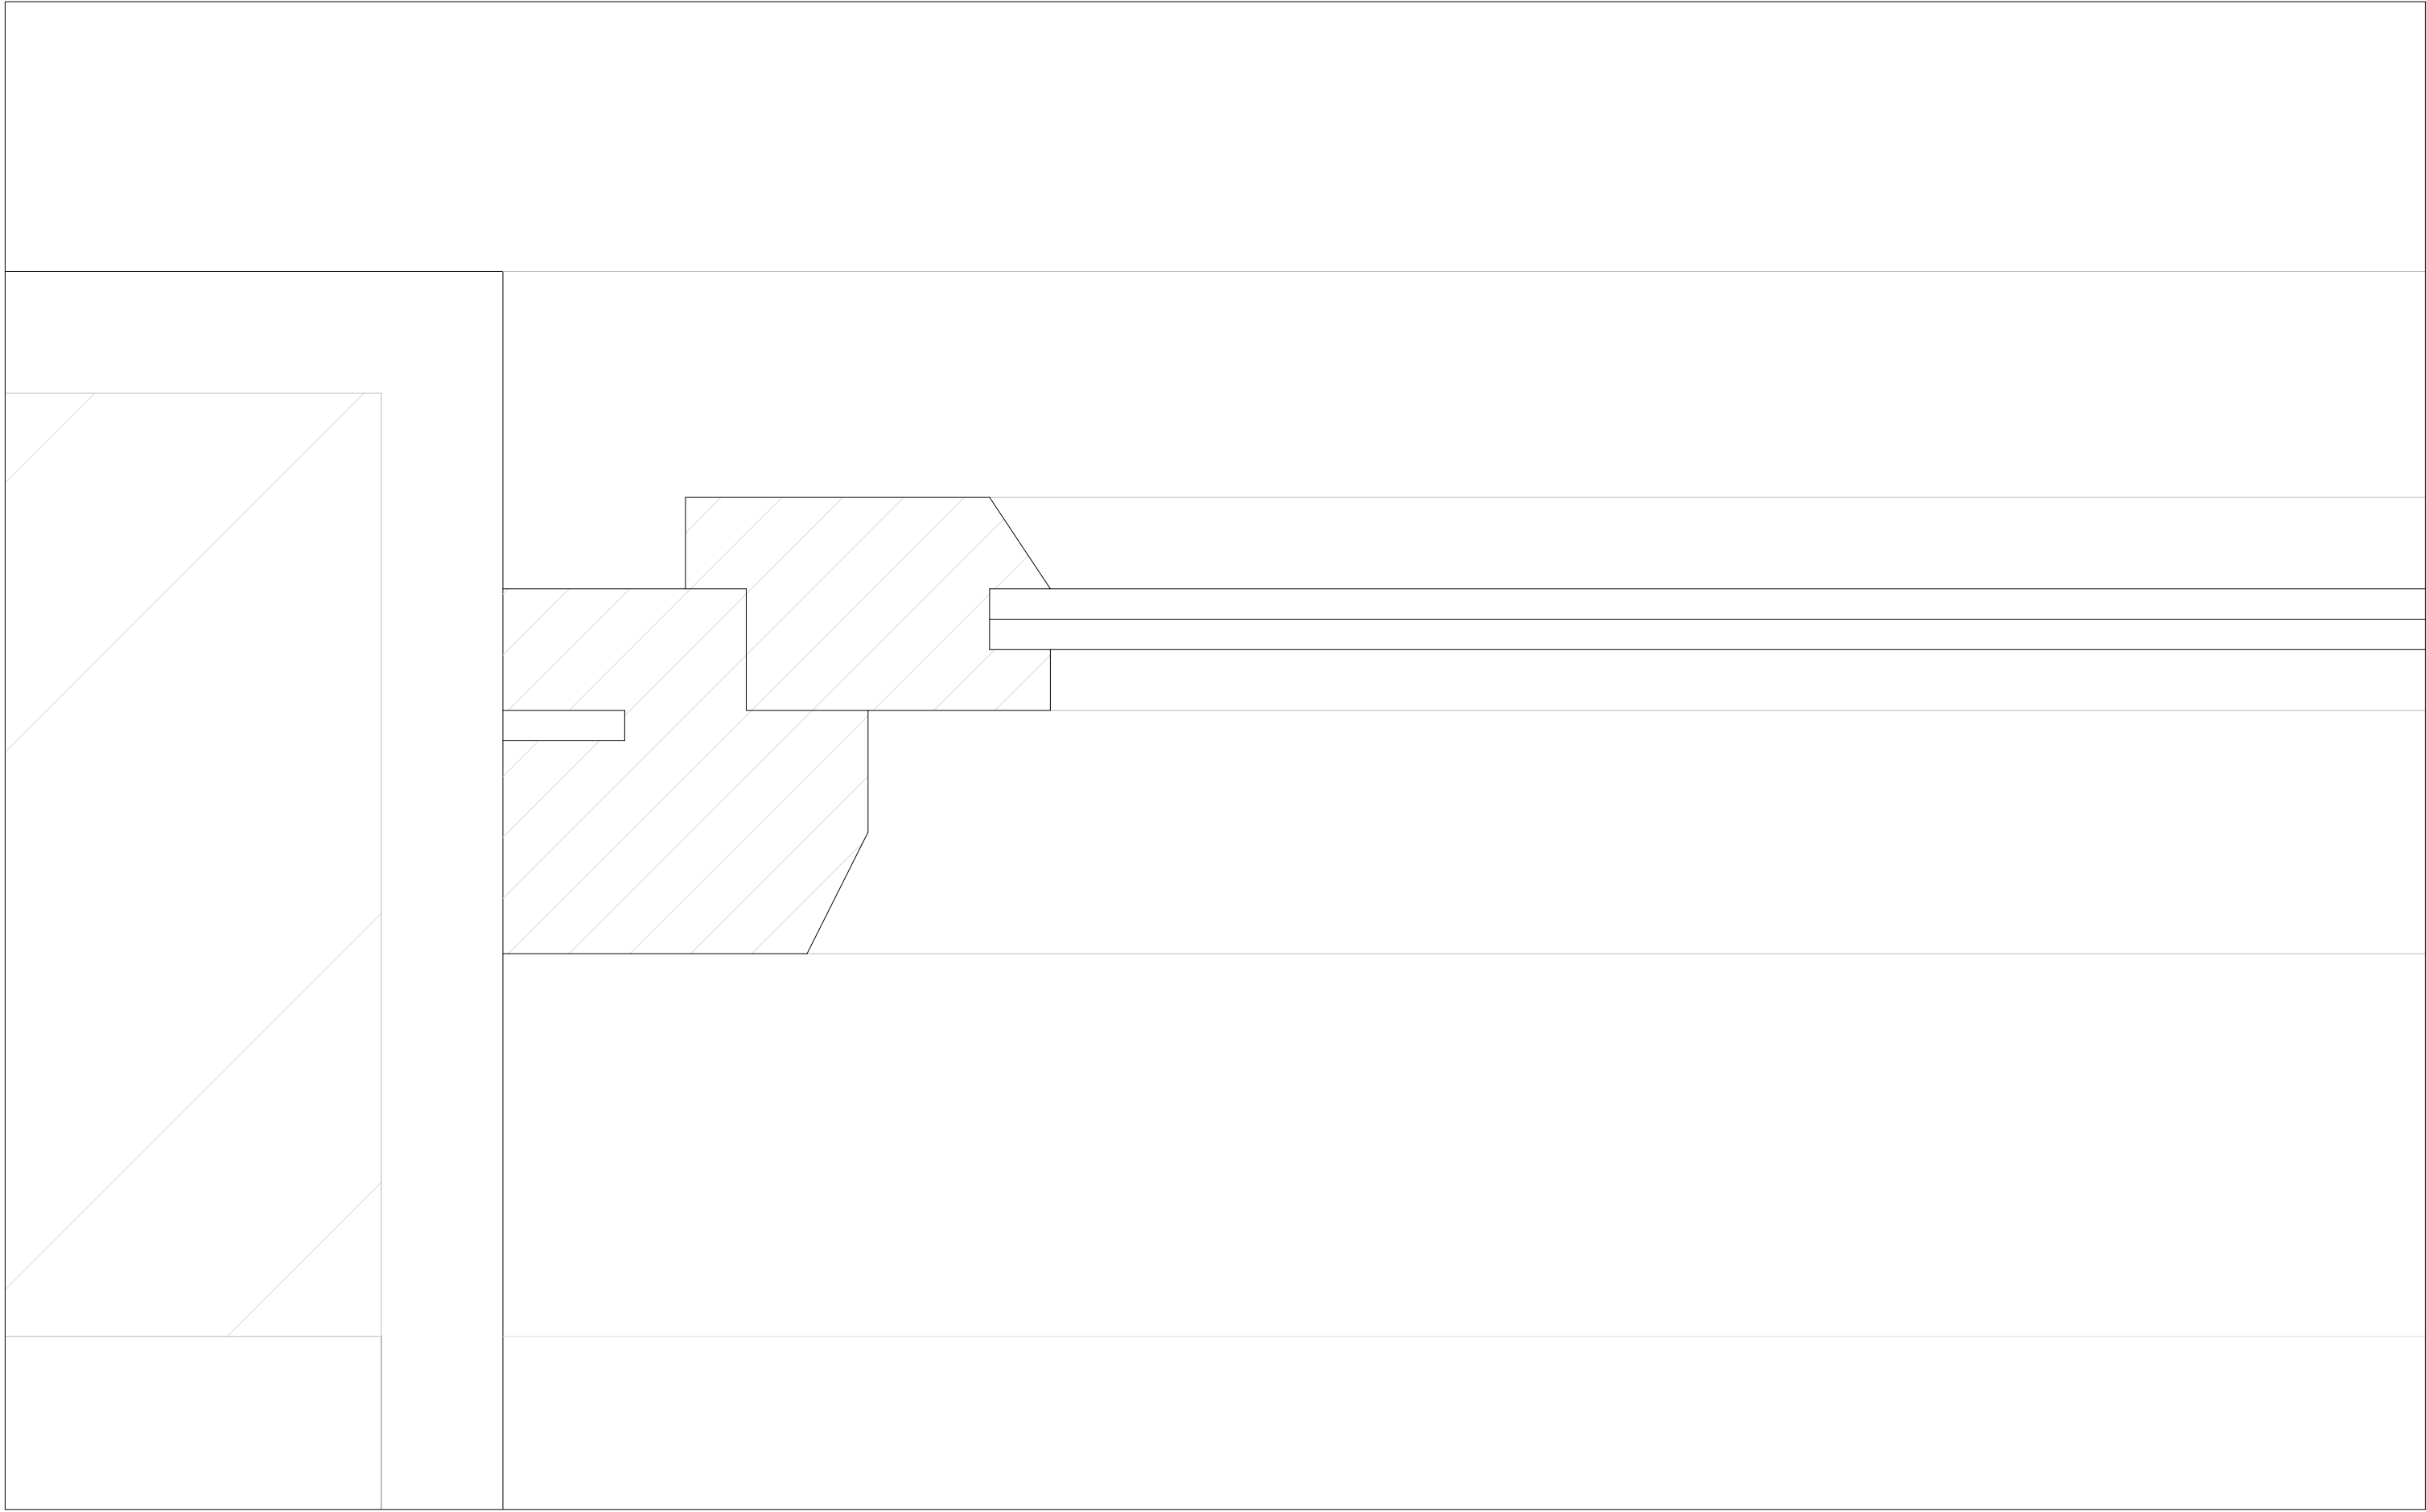

PORMENOR PORTA | ESCALA 1:1

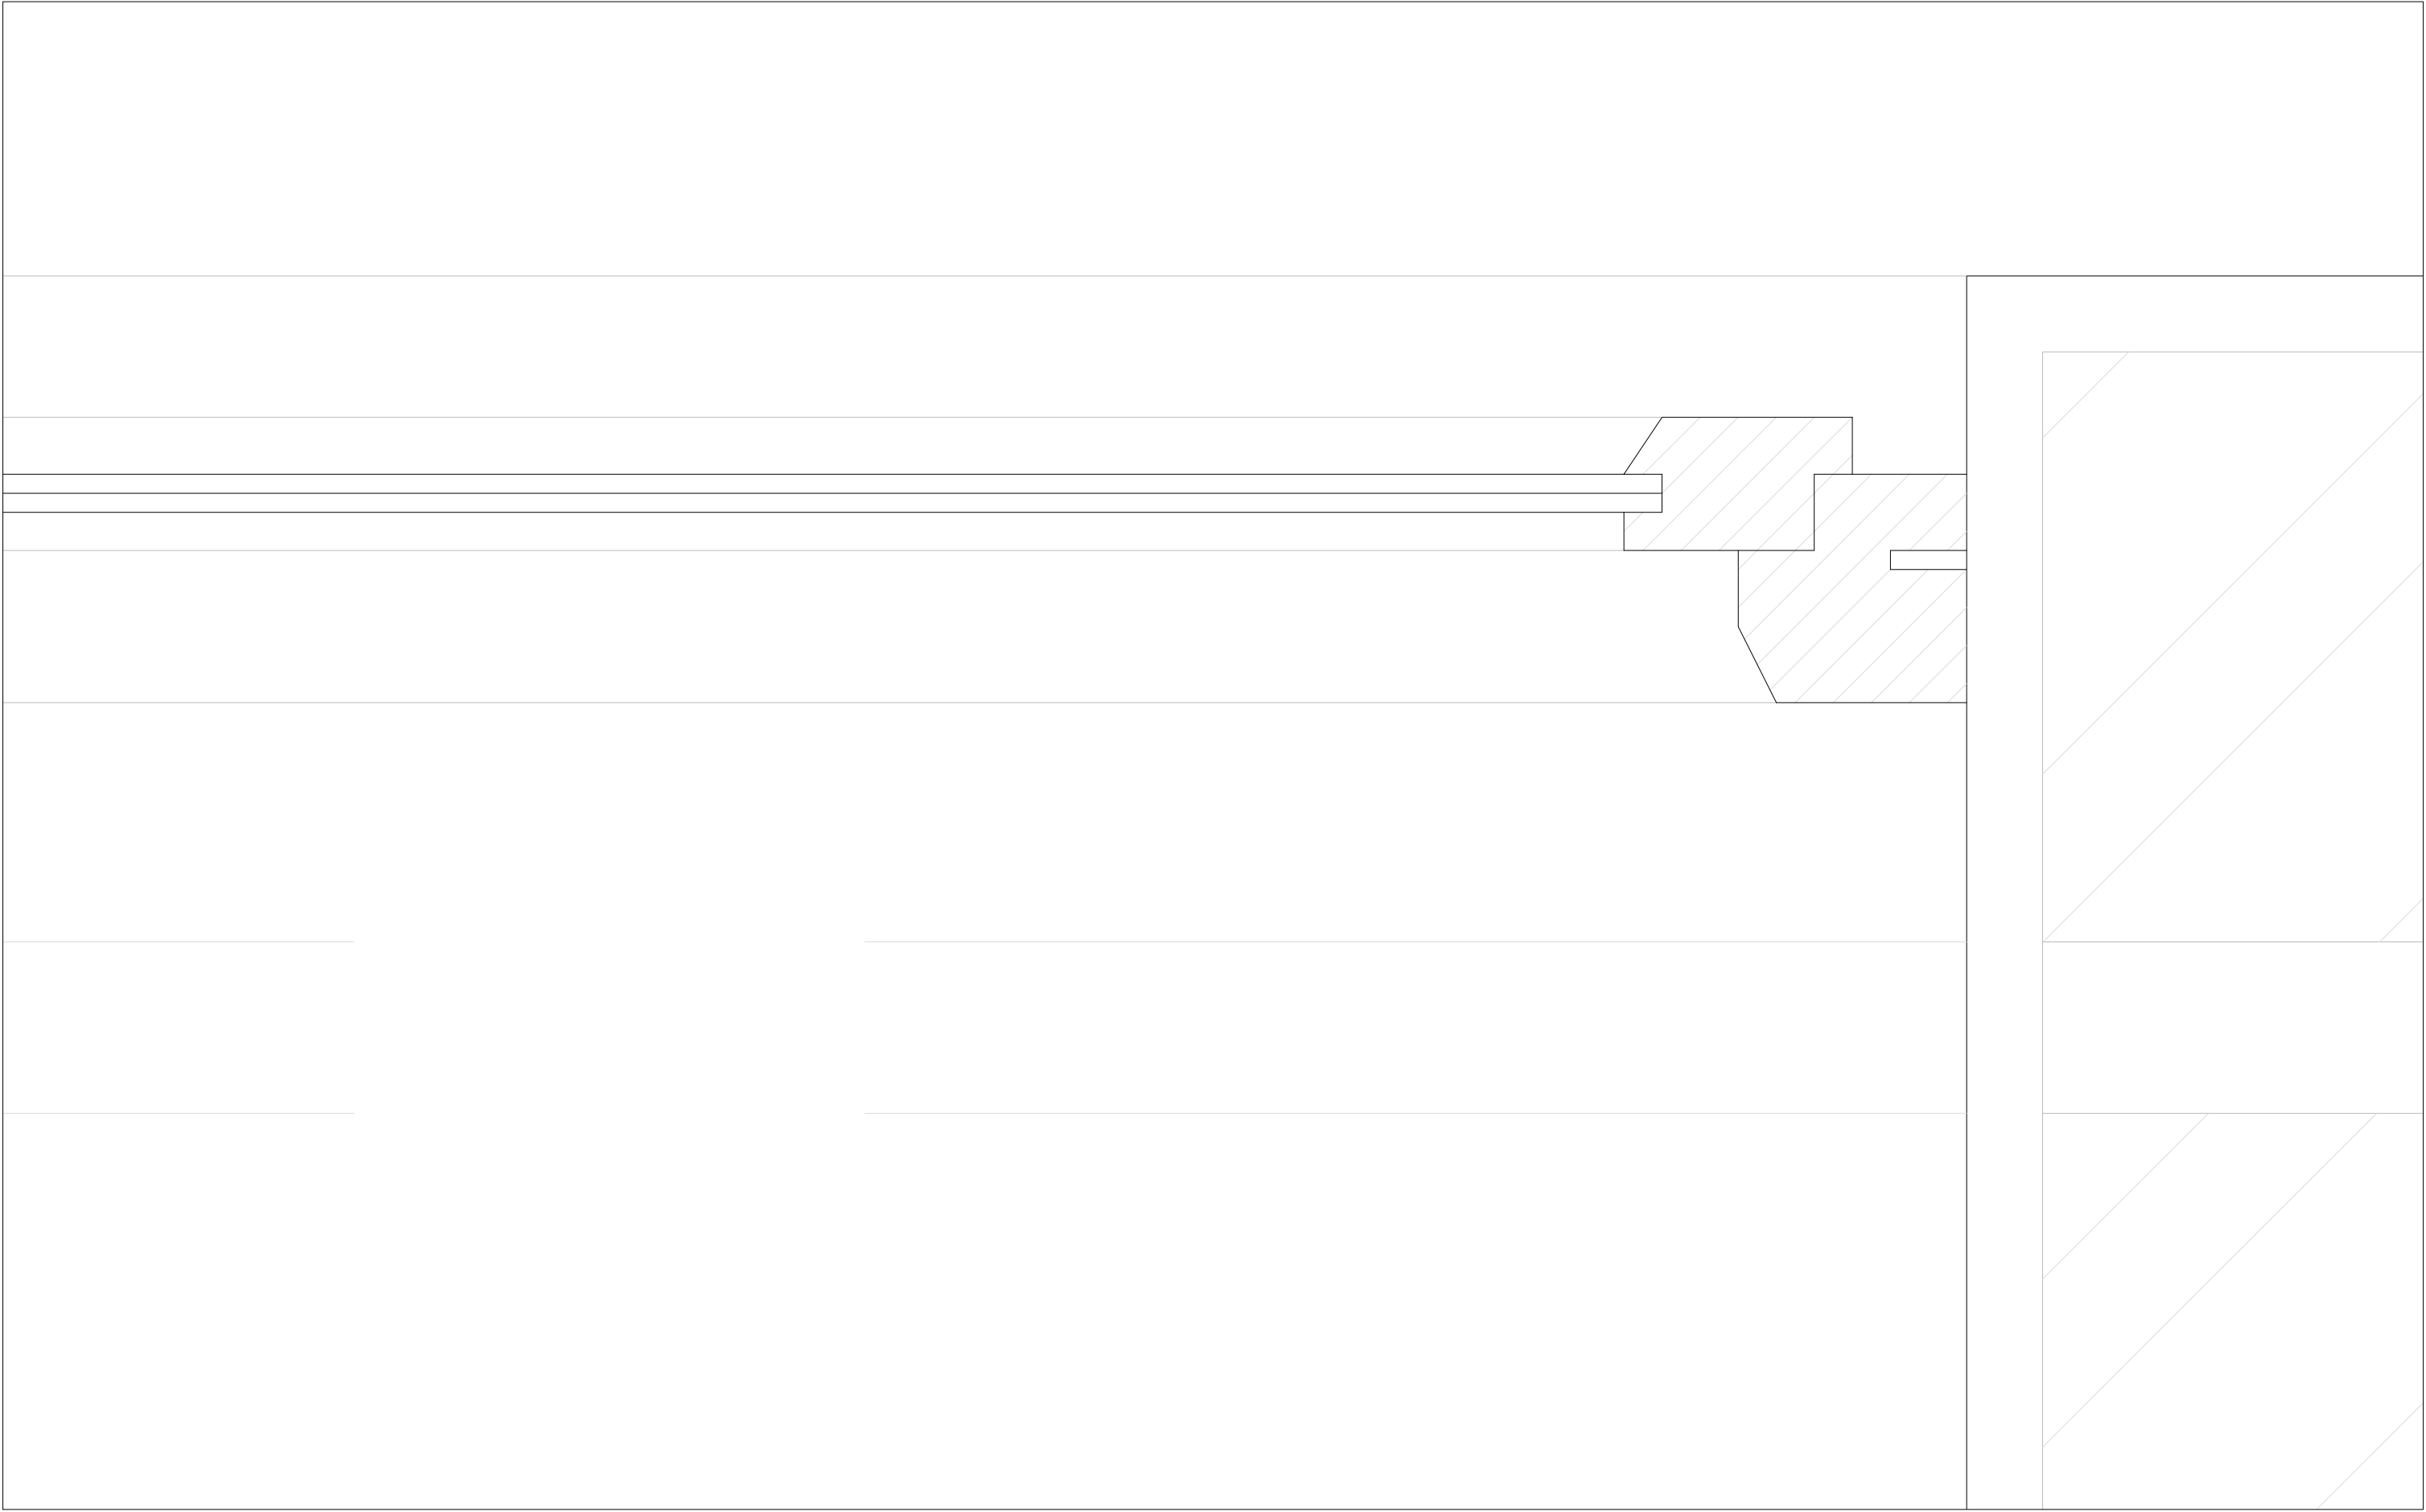

PORMENOR PORTA | ESCALA 1:1