

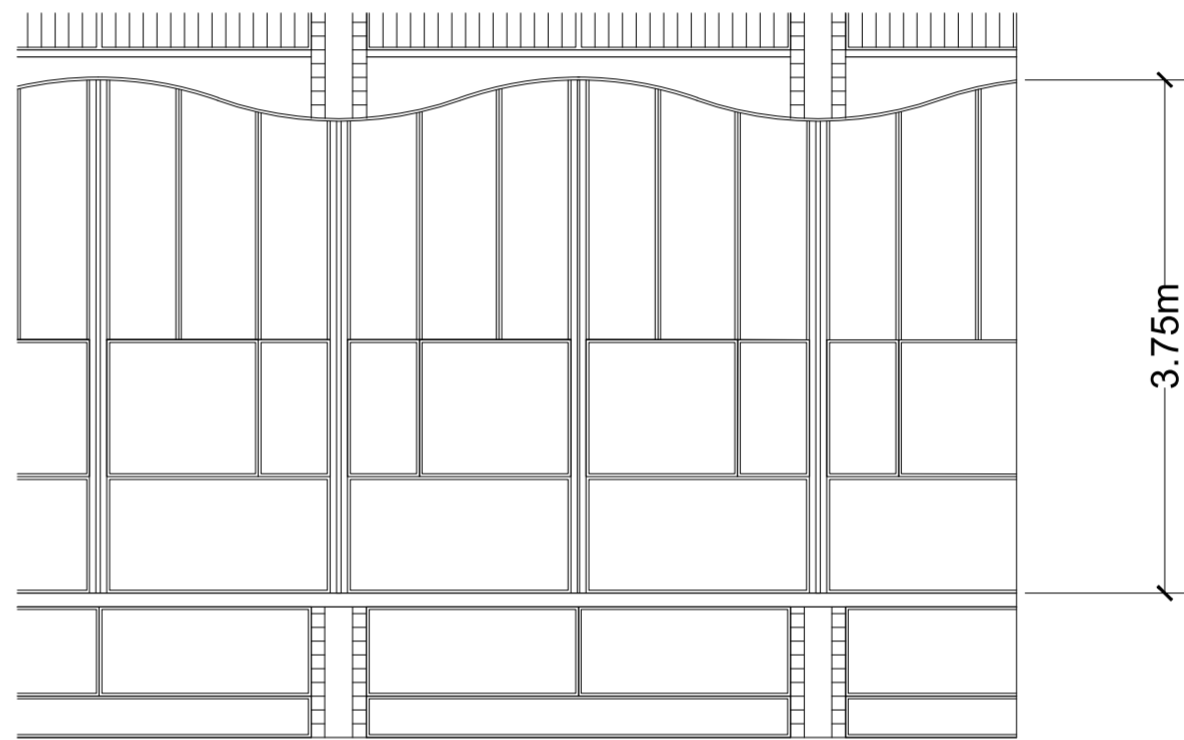


esc. 1:100

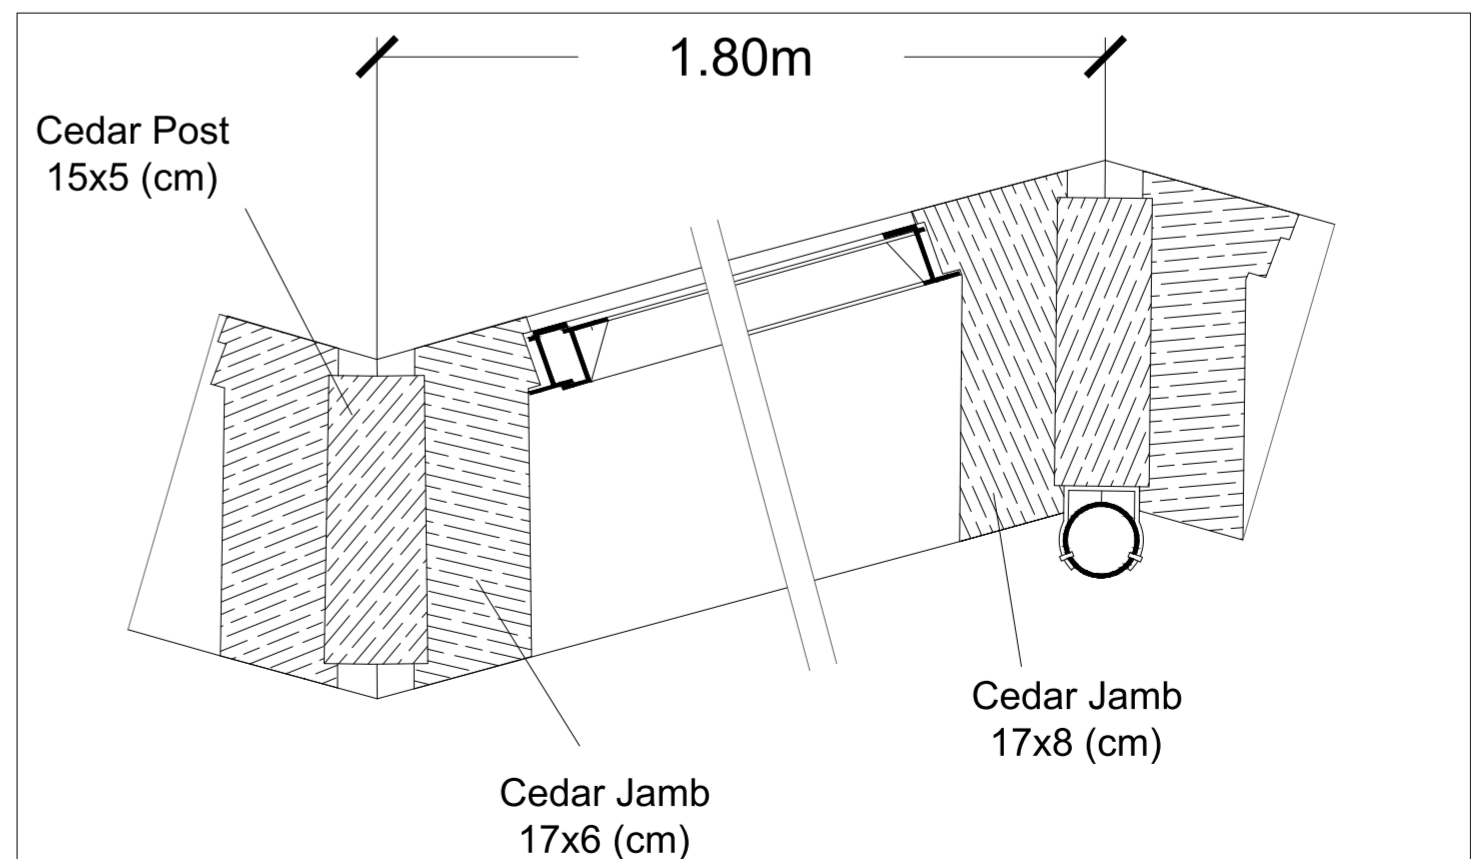

esc. 1:50

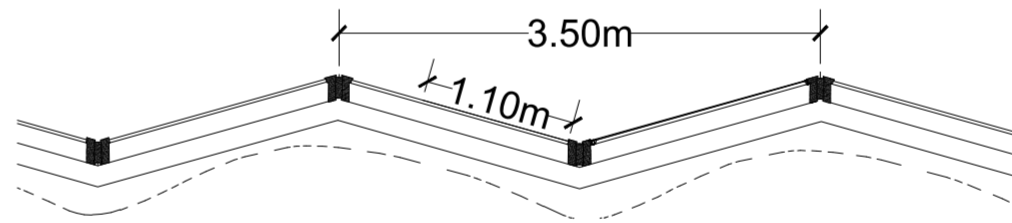

esc. 1:5