




Elevação chave. Escala: 1/96

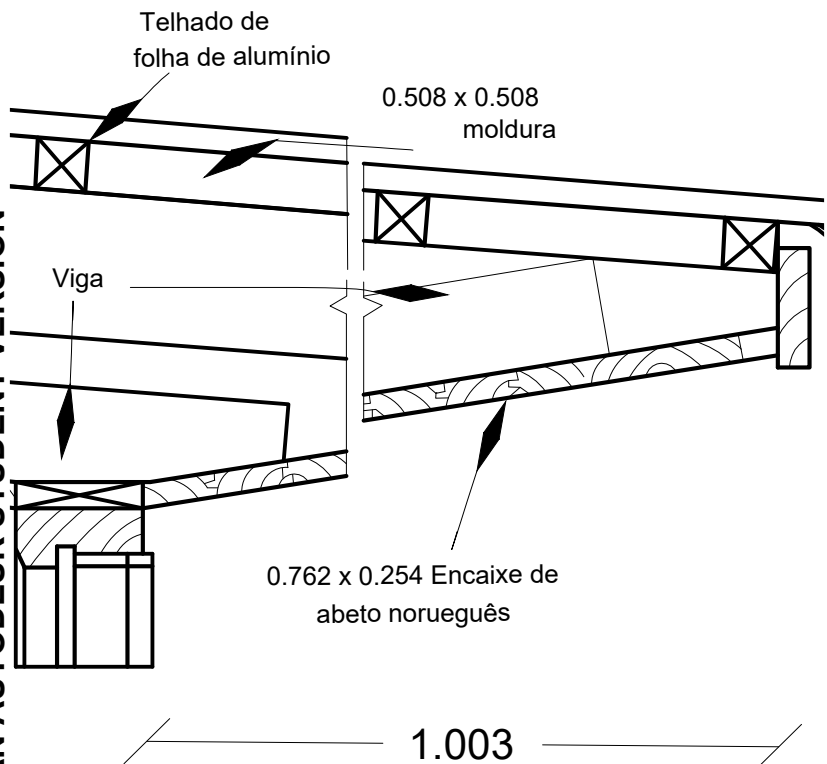

Secção A-A Escala: 1/12

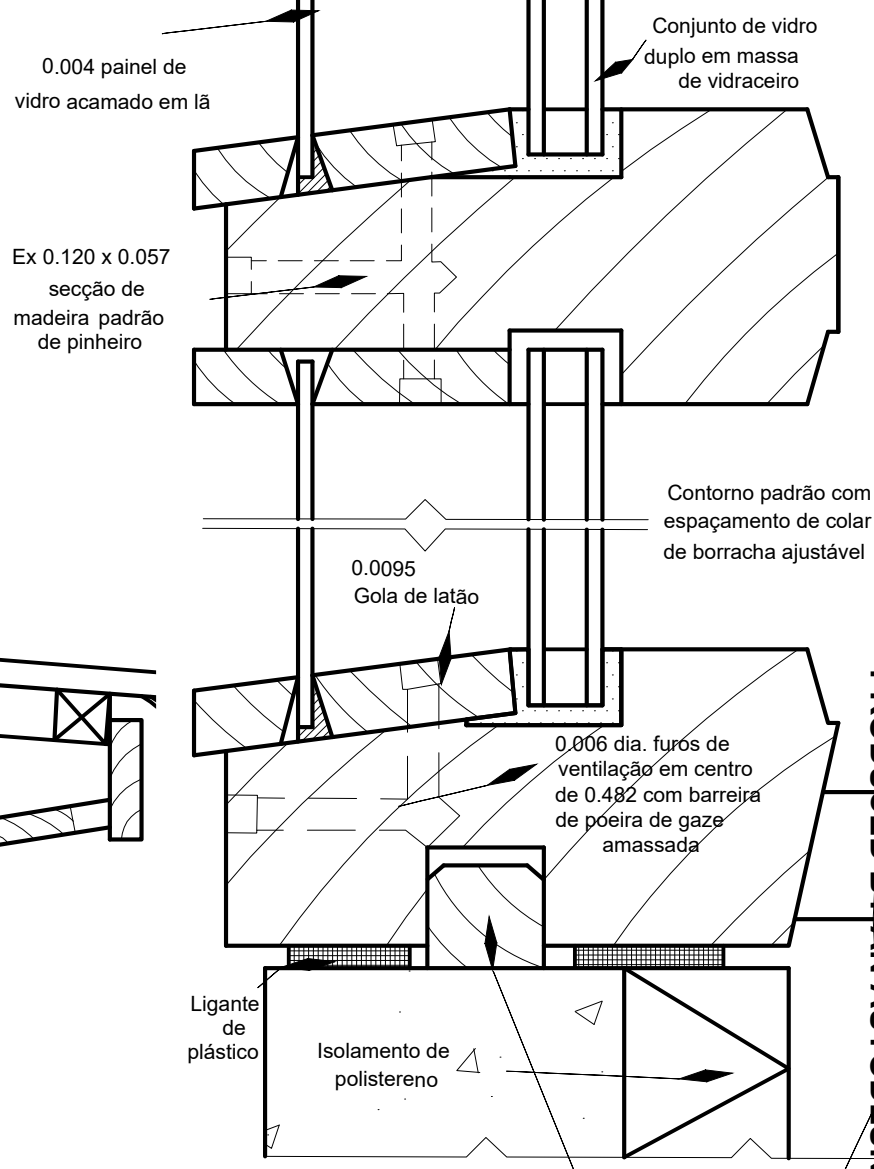

Plano B-B. Escala: 1/2

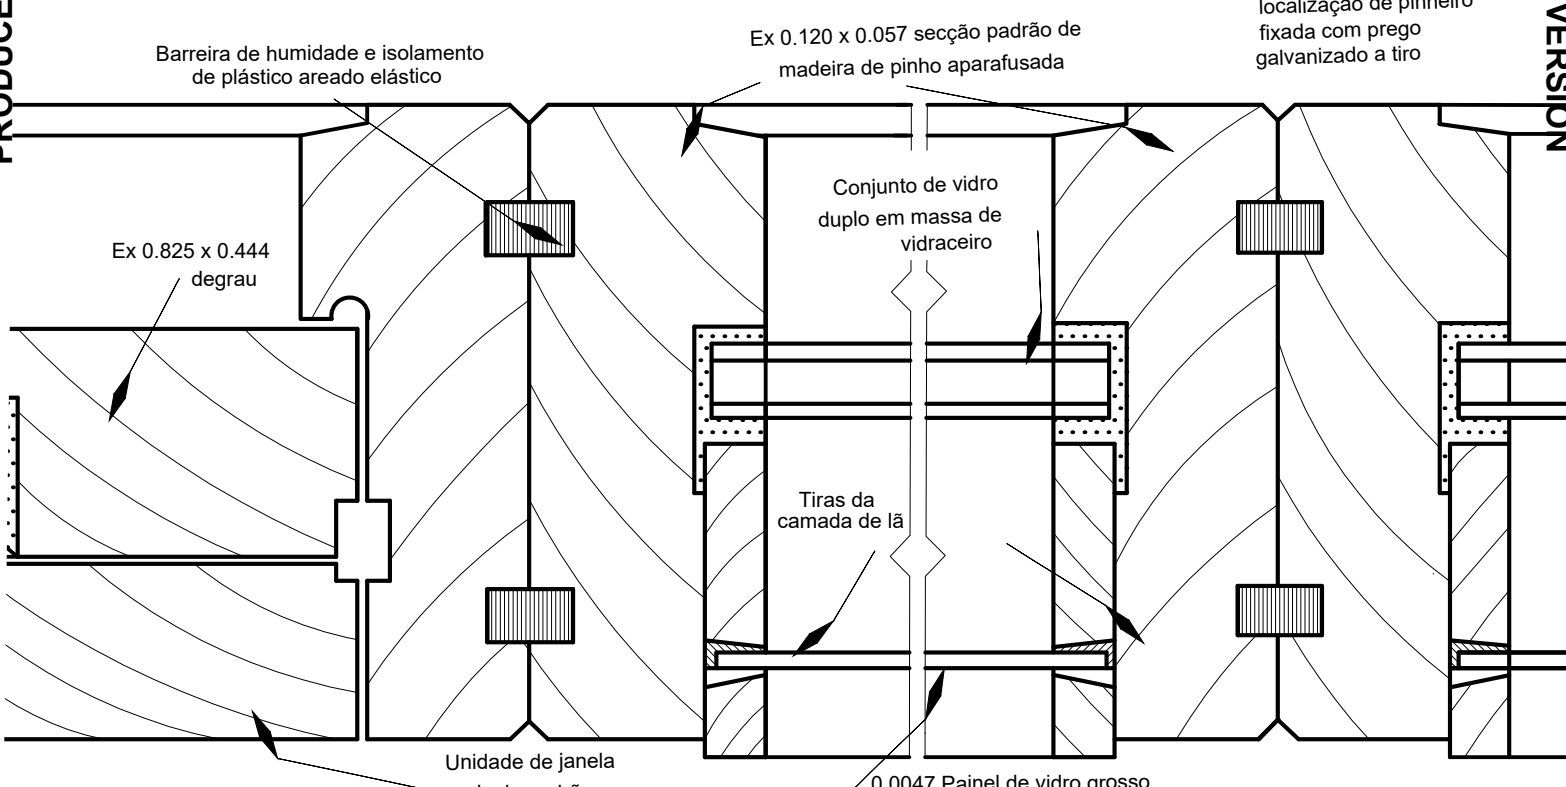

Plano C-C. Escala: 1/2

PRODUCED BY AN AUTODESK STUDENT VERSION

PRODUCED BY AN AUTODESK STUDENT VERSION