



ALÇADO | escala 1:64

CORTE

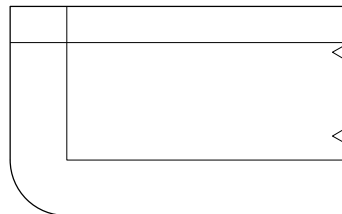


PLANTA | escala 1:64

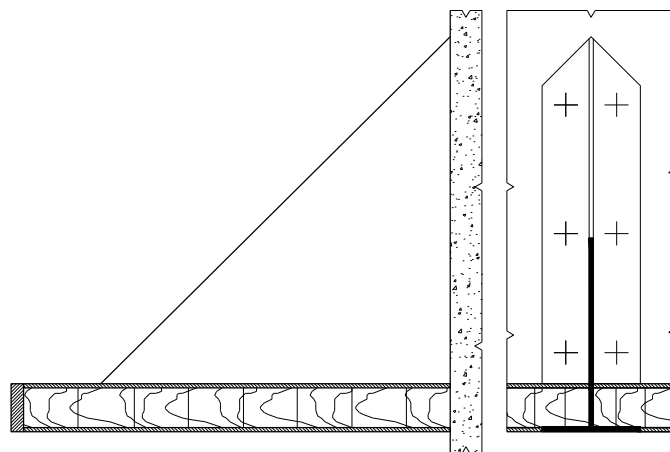


CORTE A | escala 1:4


CORTE B

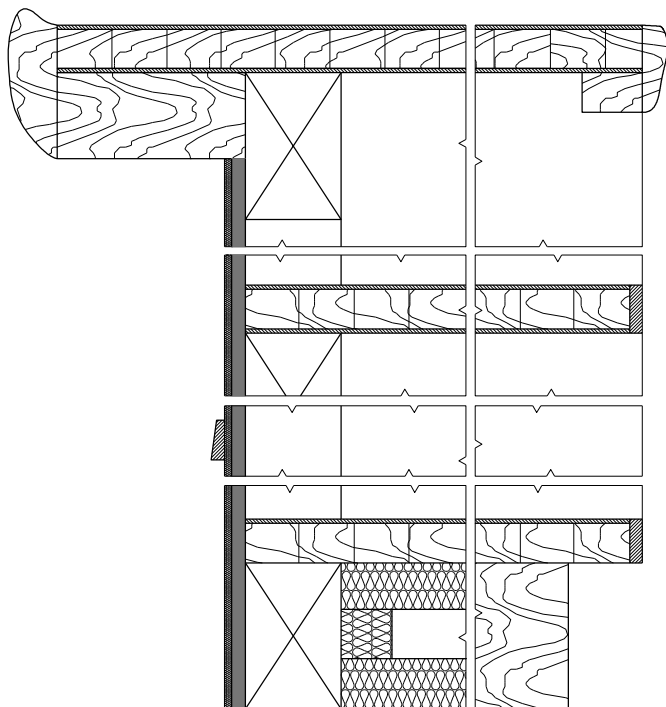


CORTE C - C | escala 1:4

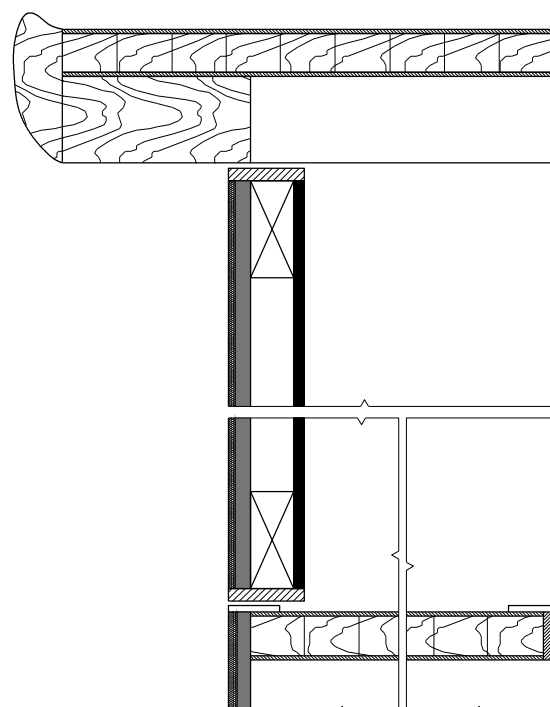

CORTE D - D | escala 1:4

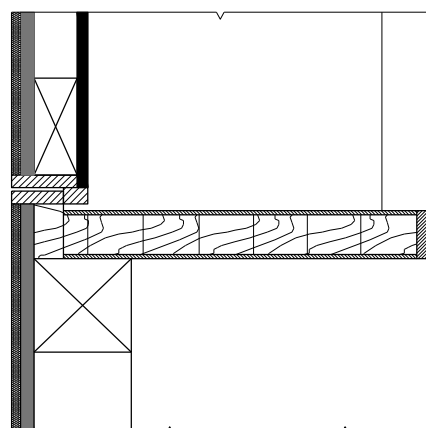

PLANTA EM E - E | escala 1:4

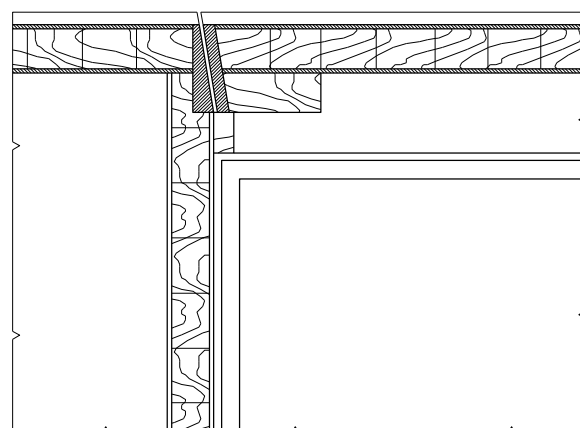

CORTE F - F | escala 1:4