

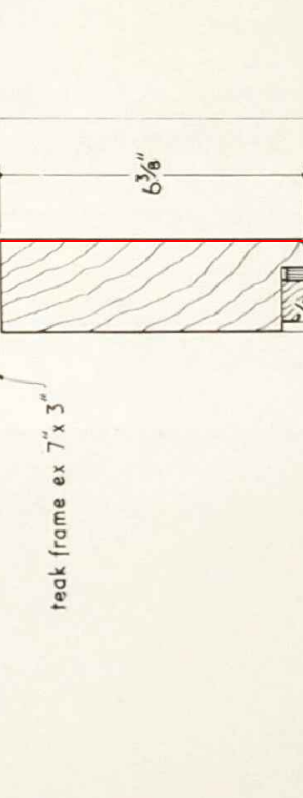



PLAN AND ELEVATION OF ENTRANCE. scale 1/4" = 1'-0"

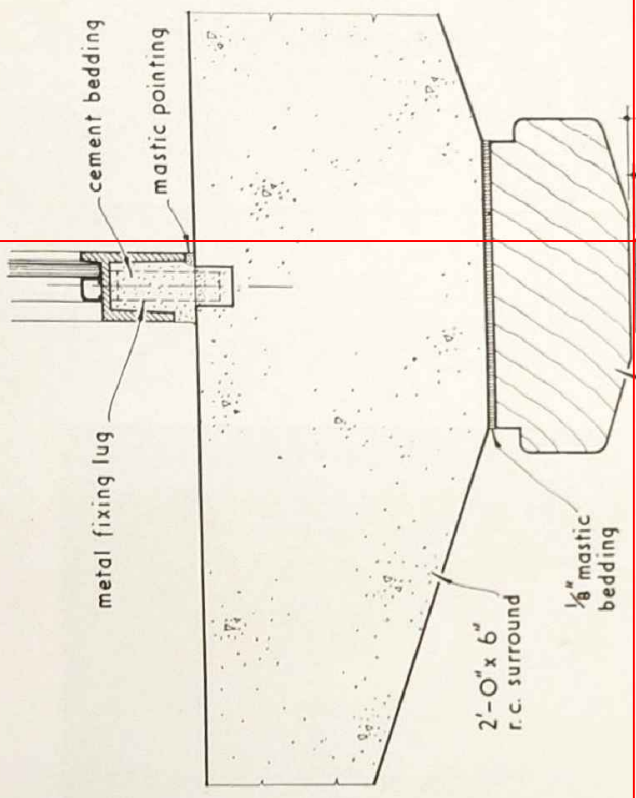

PLAN AND ELEVATION OF ENTRANCE. scale 1/4" = 1'-0"

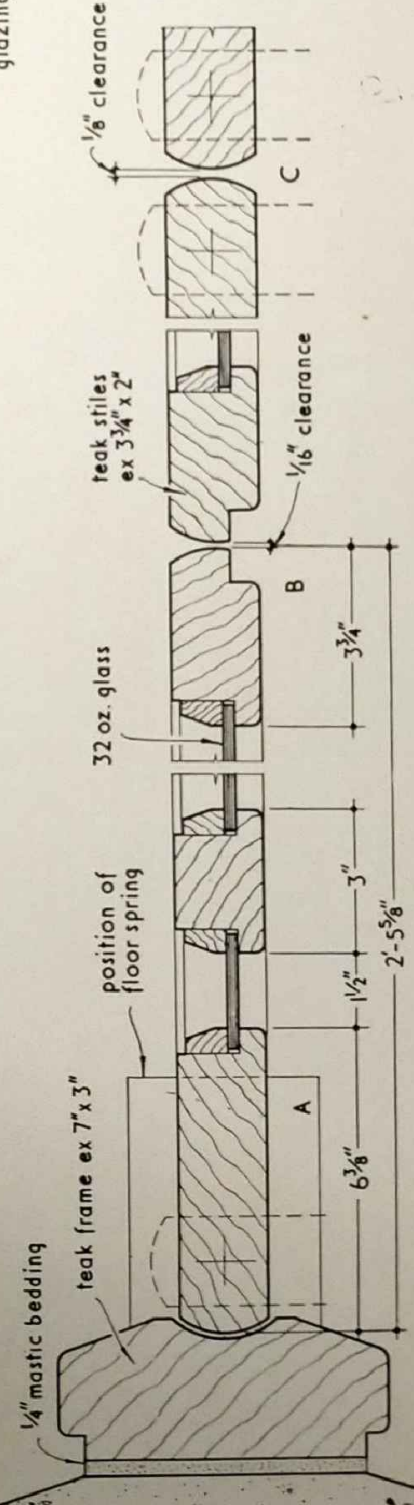

PLAN THROUGH DOORS AND FRAME. scale 1/4" full size

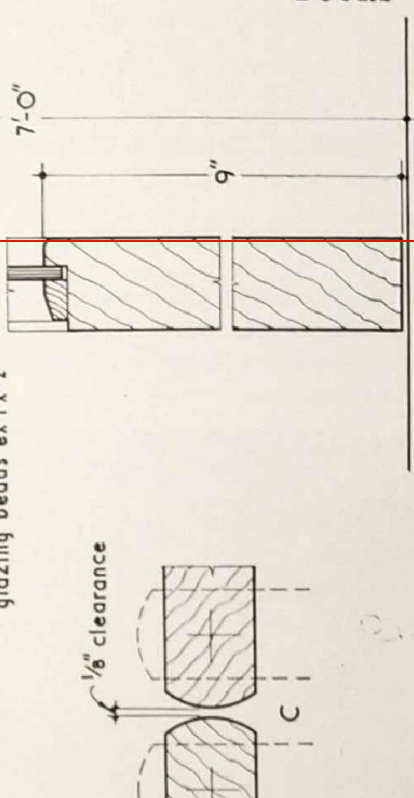

SECTION THROUGH DOOR. scale 1/4" full size

DOORS