

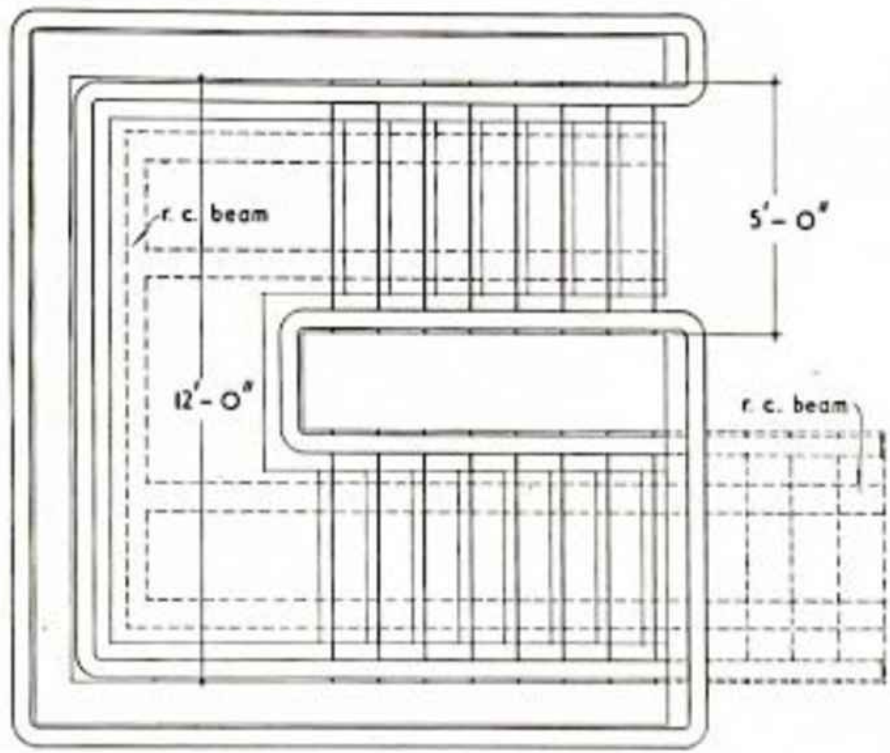



ELEVATION OF STAIRCASE.

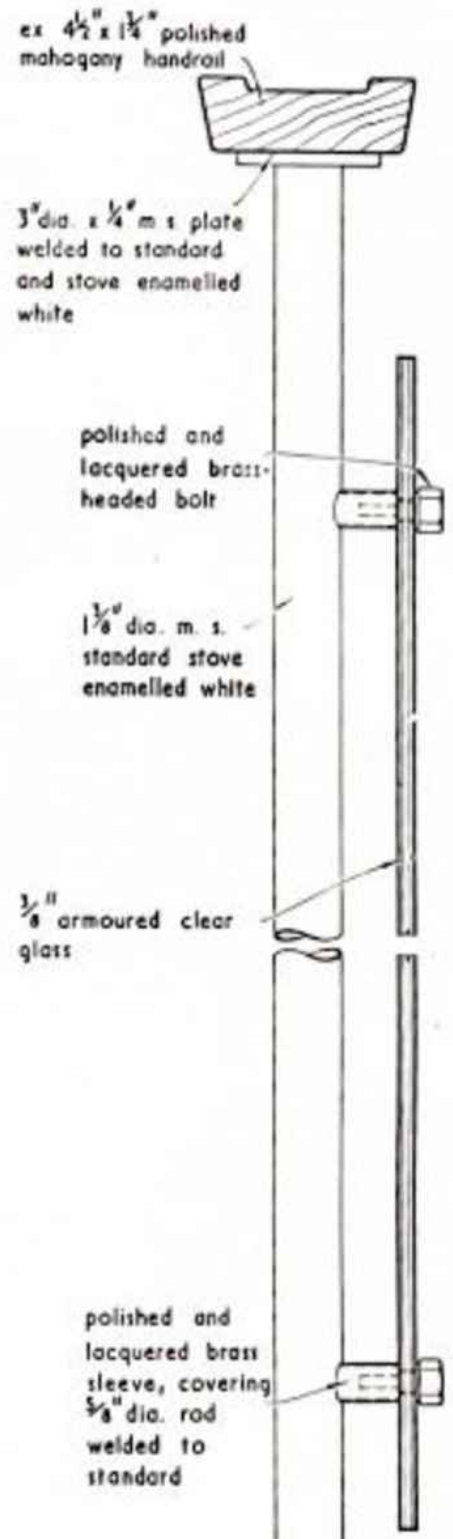

PLAN OF STAIRCASE. scale  $\frac{1}{4}'' = 1'-0''$

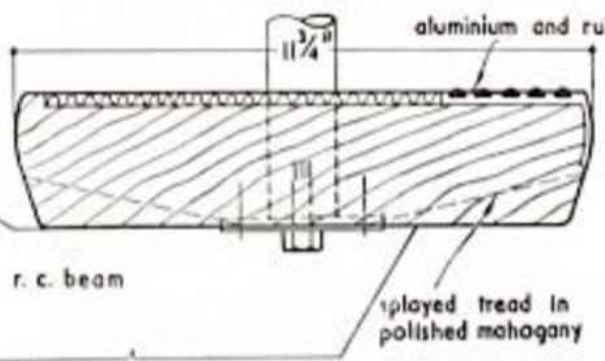

SECTION THROUGH TREAD. scale  $\frac{1}{4}''$  full size

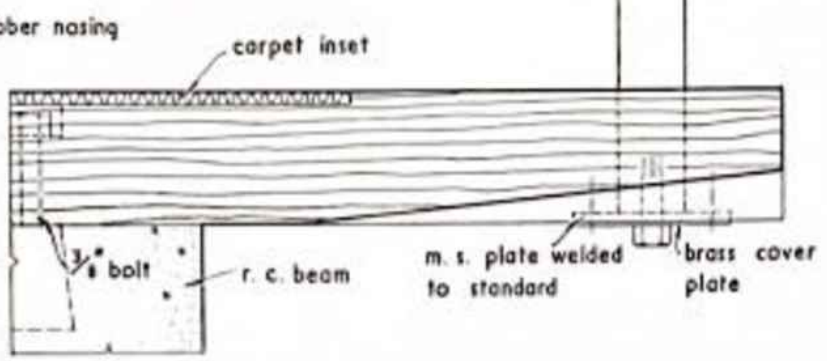

CROSS SECTION THROUGH TREAD AND BALUSTER.