



COVERED WAYS AND CANOPIES

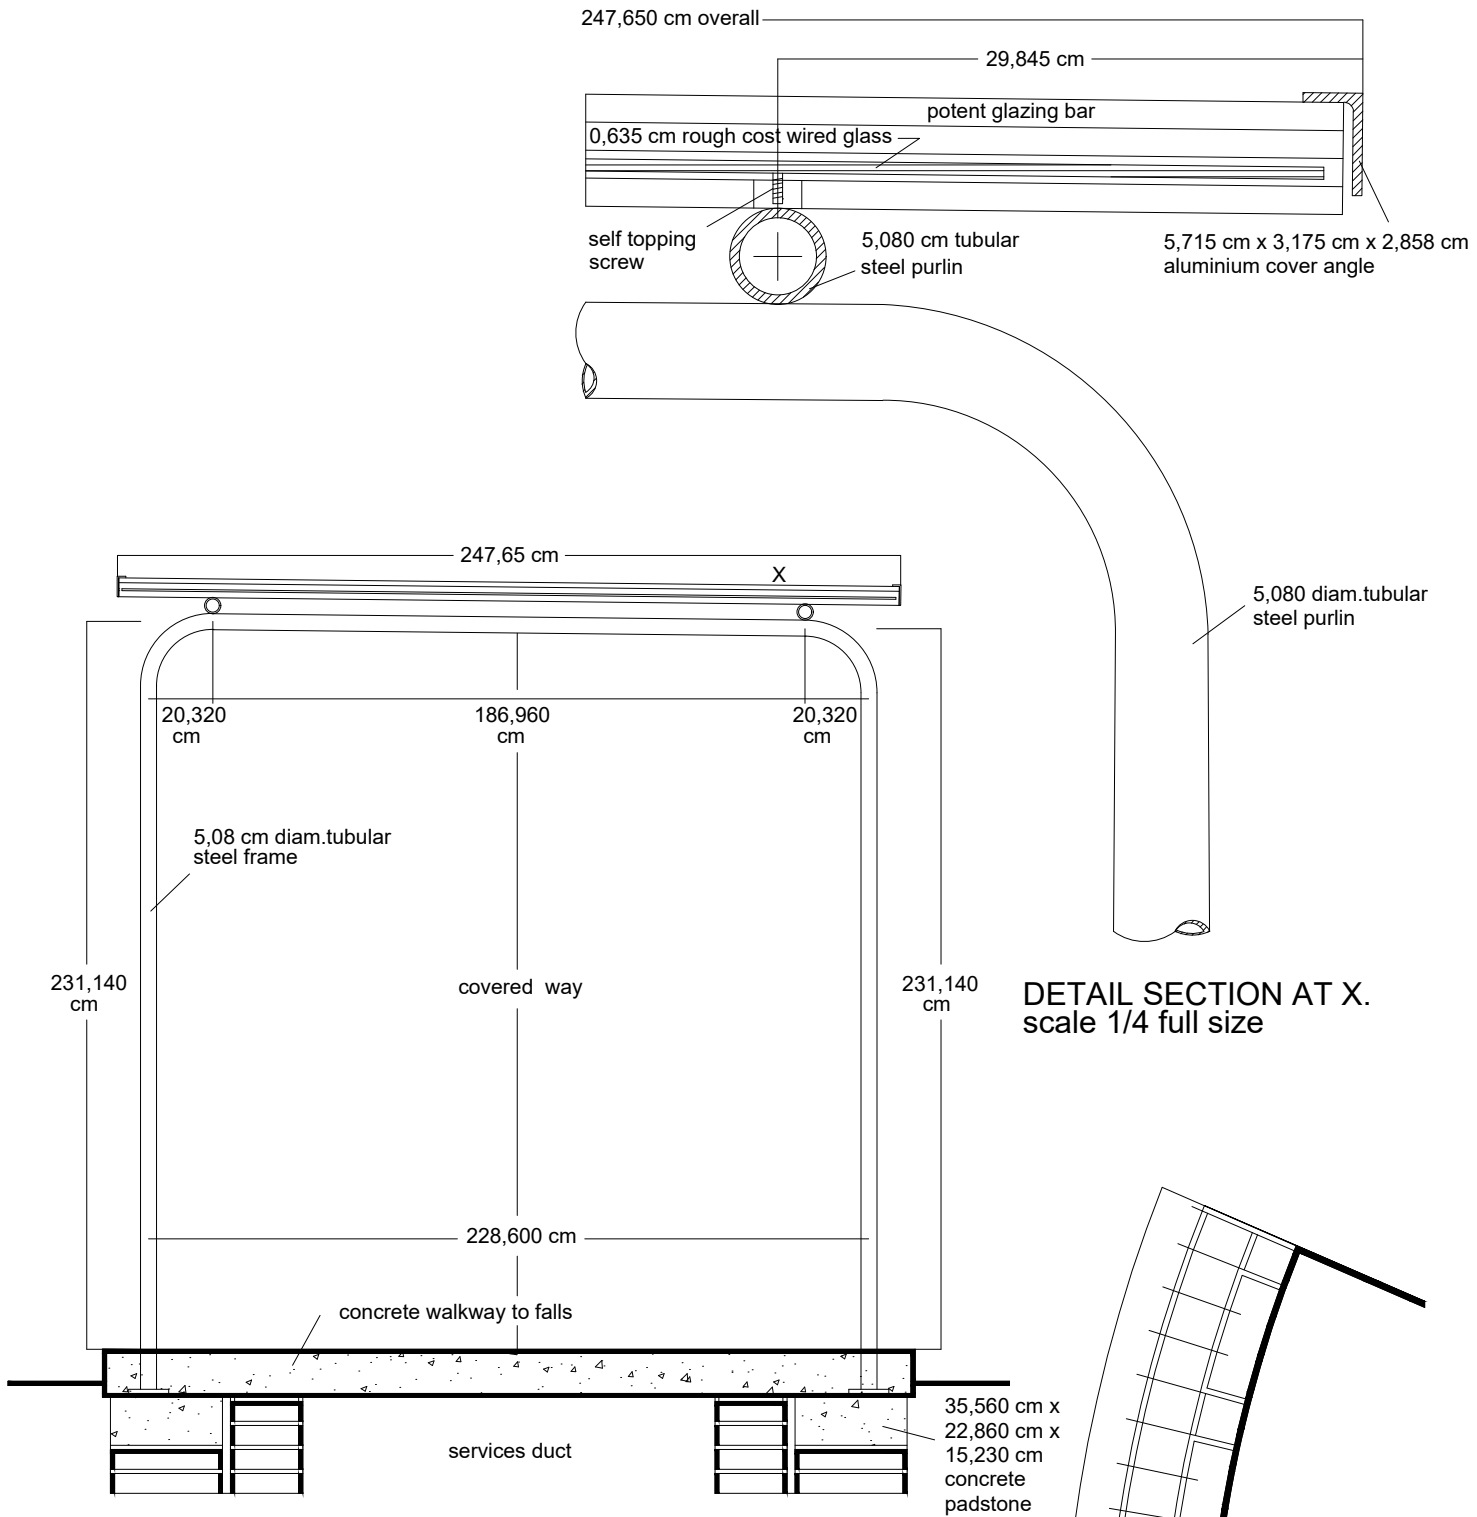

CROSS SECTION THROUGH WALKWAY SHOWING TUBULAR FRAME.
scale 1/61

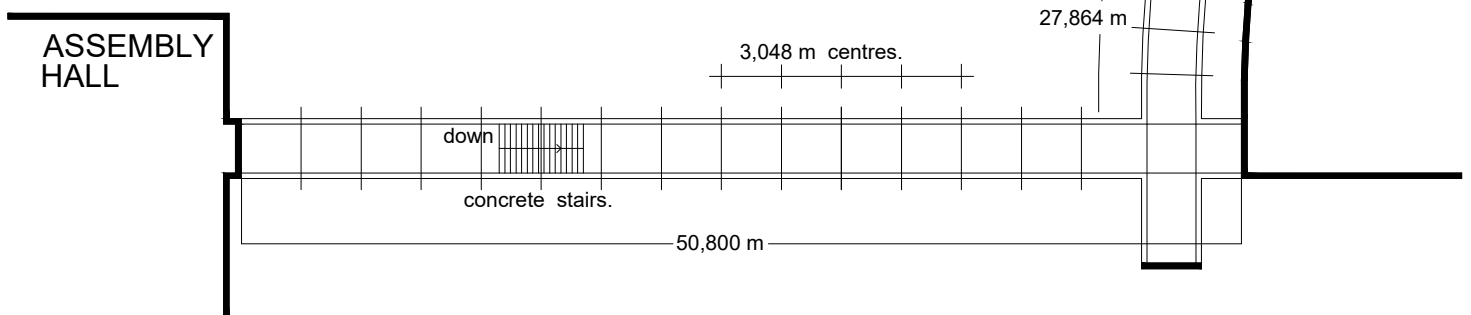

KEY PLAN SHOWING SETTING OUT OF WALKWAY. scale 1/384