



DOORS

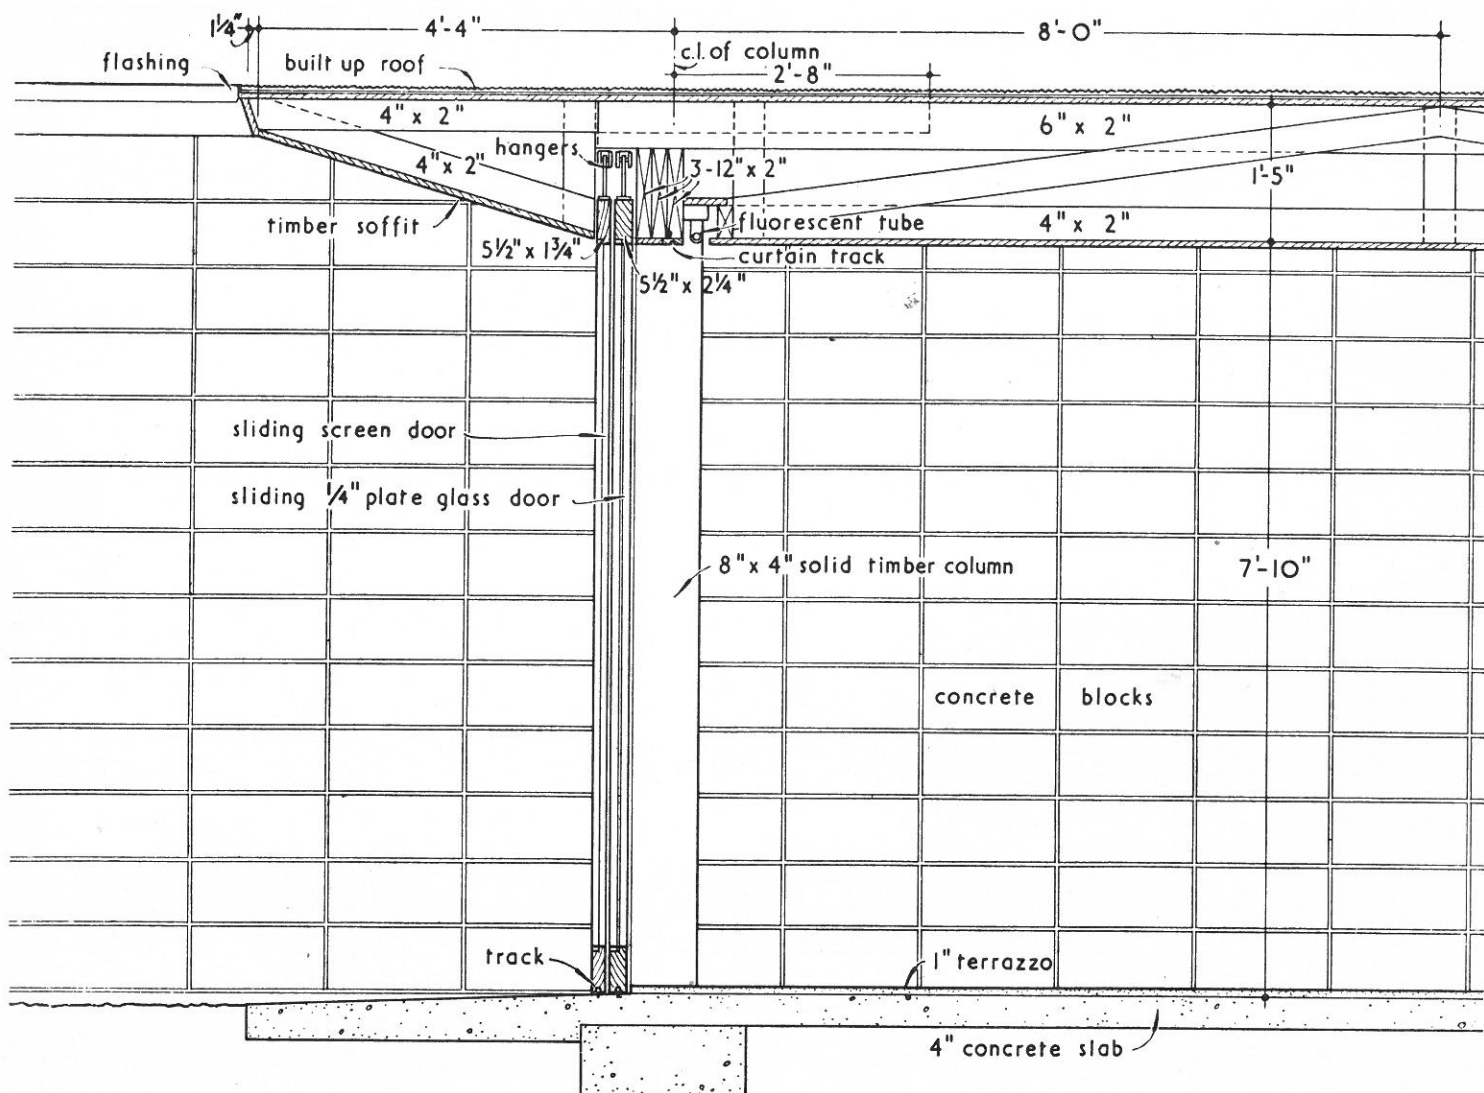

SECTION THROUGH SUNROOM LOOKING SOUTH. scale $\frac{1}{2}" = 1'-0"$

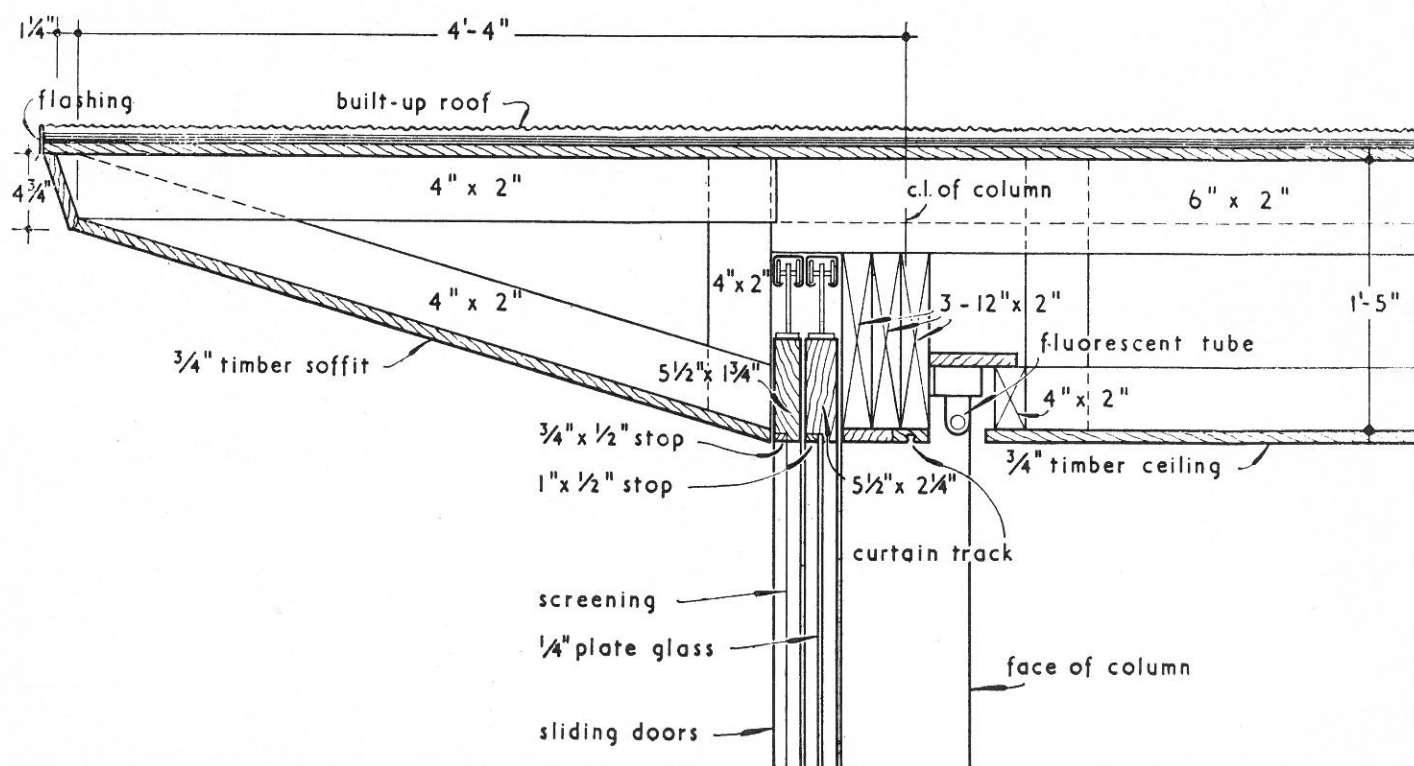

DETAIL SECTION THROUGH SUNROOM EAVES. scale 1"=1'-0"