



FIREPLACE IN PUBLIC BAR: PUBLIC HOUSE AT STEVENAGE

Desenhado por C. Holliday, L. G. Vincent e O. Carey
Redesenhado por Rodrigo Vieira, 20221147, TMIA2B


AQUECIMENTO

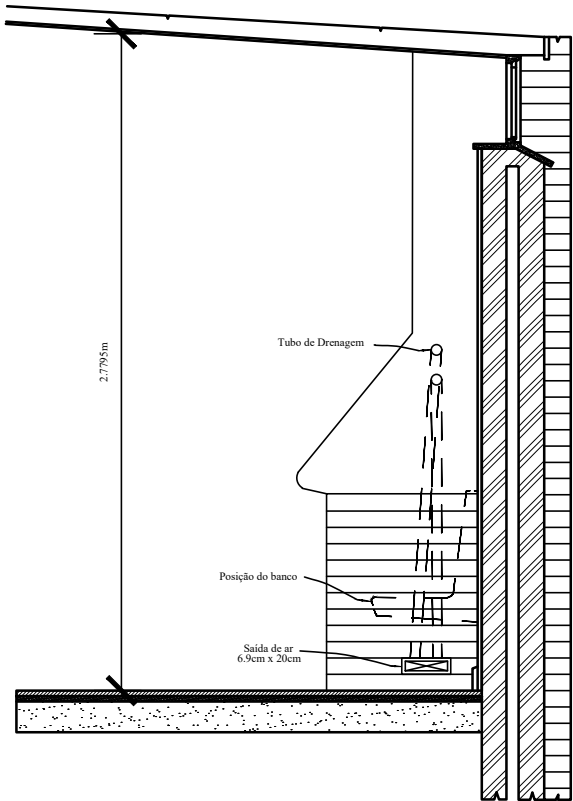

CORTE à escala 1/16

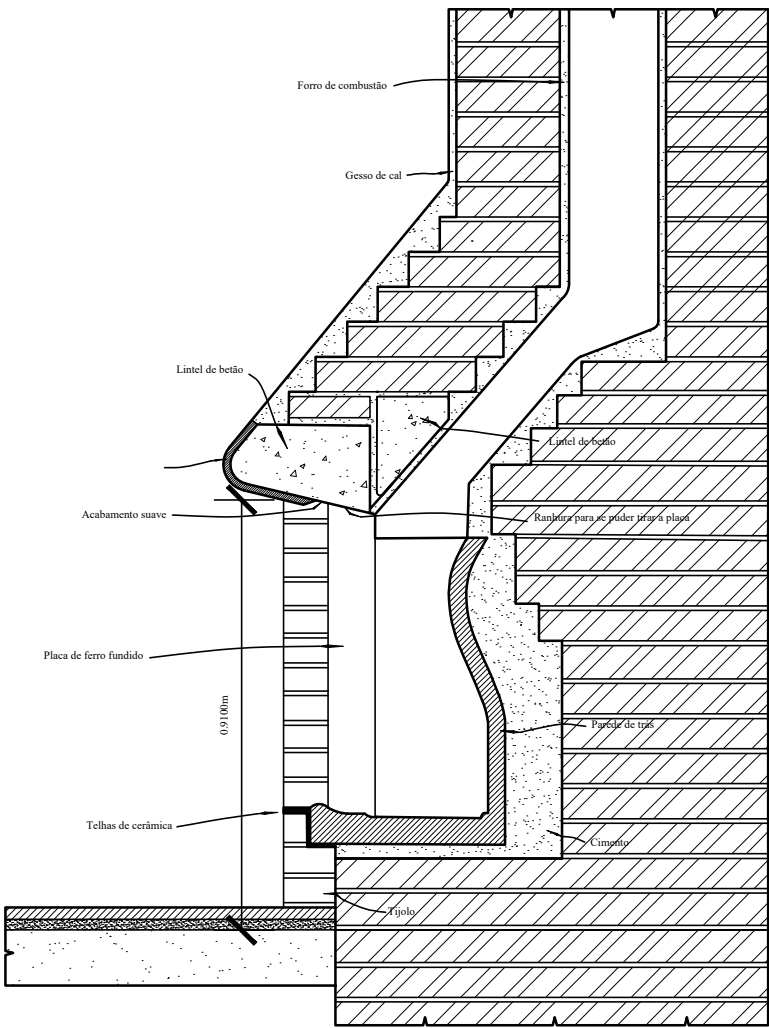

CORTE à escala 1/32

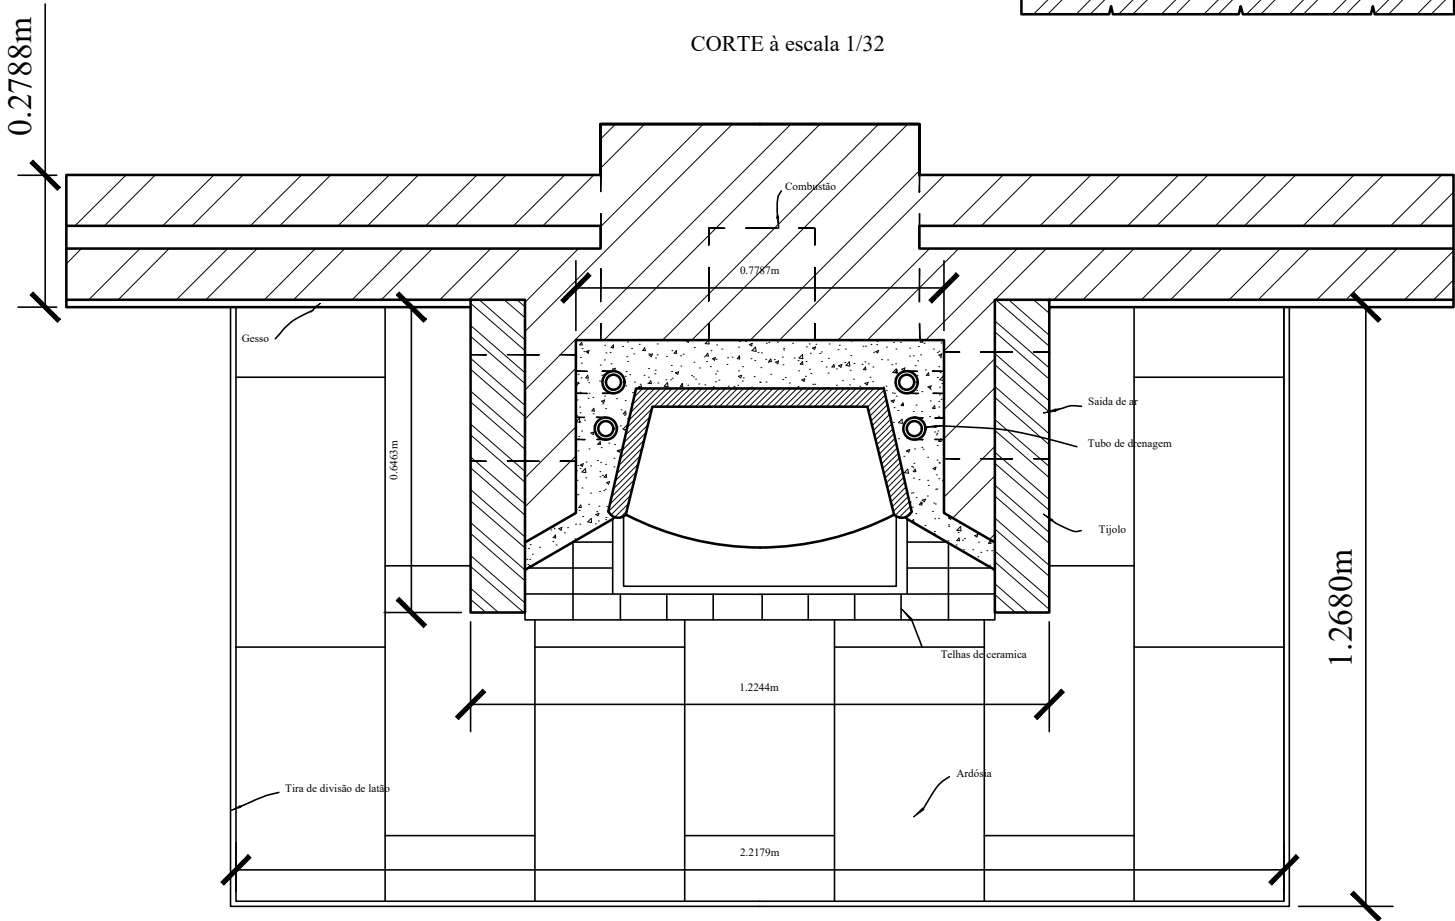

PLANTA DA LAREIRA à escala 1/32