

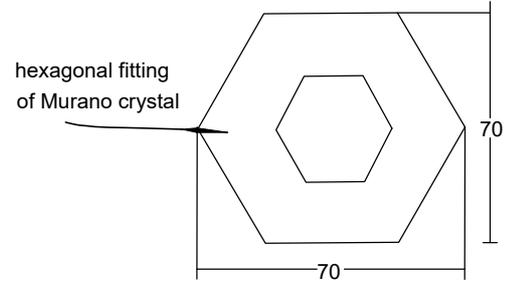


ELEVATION

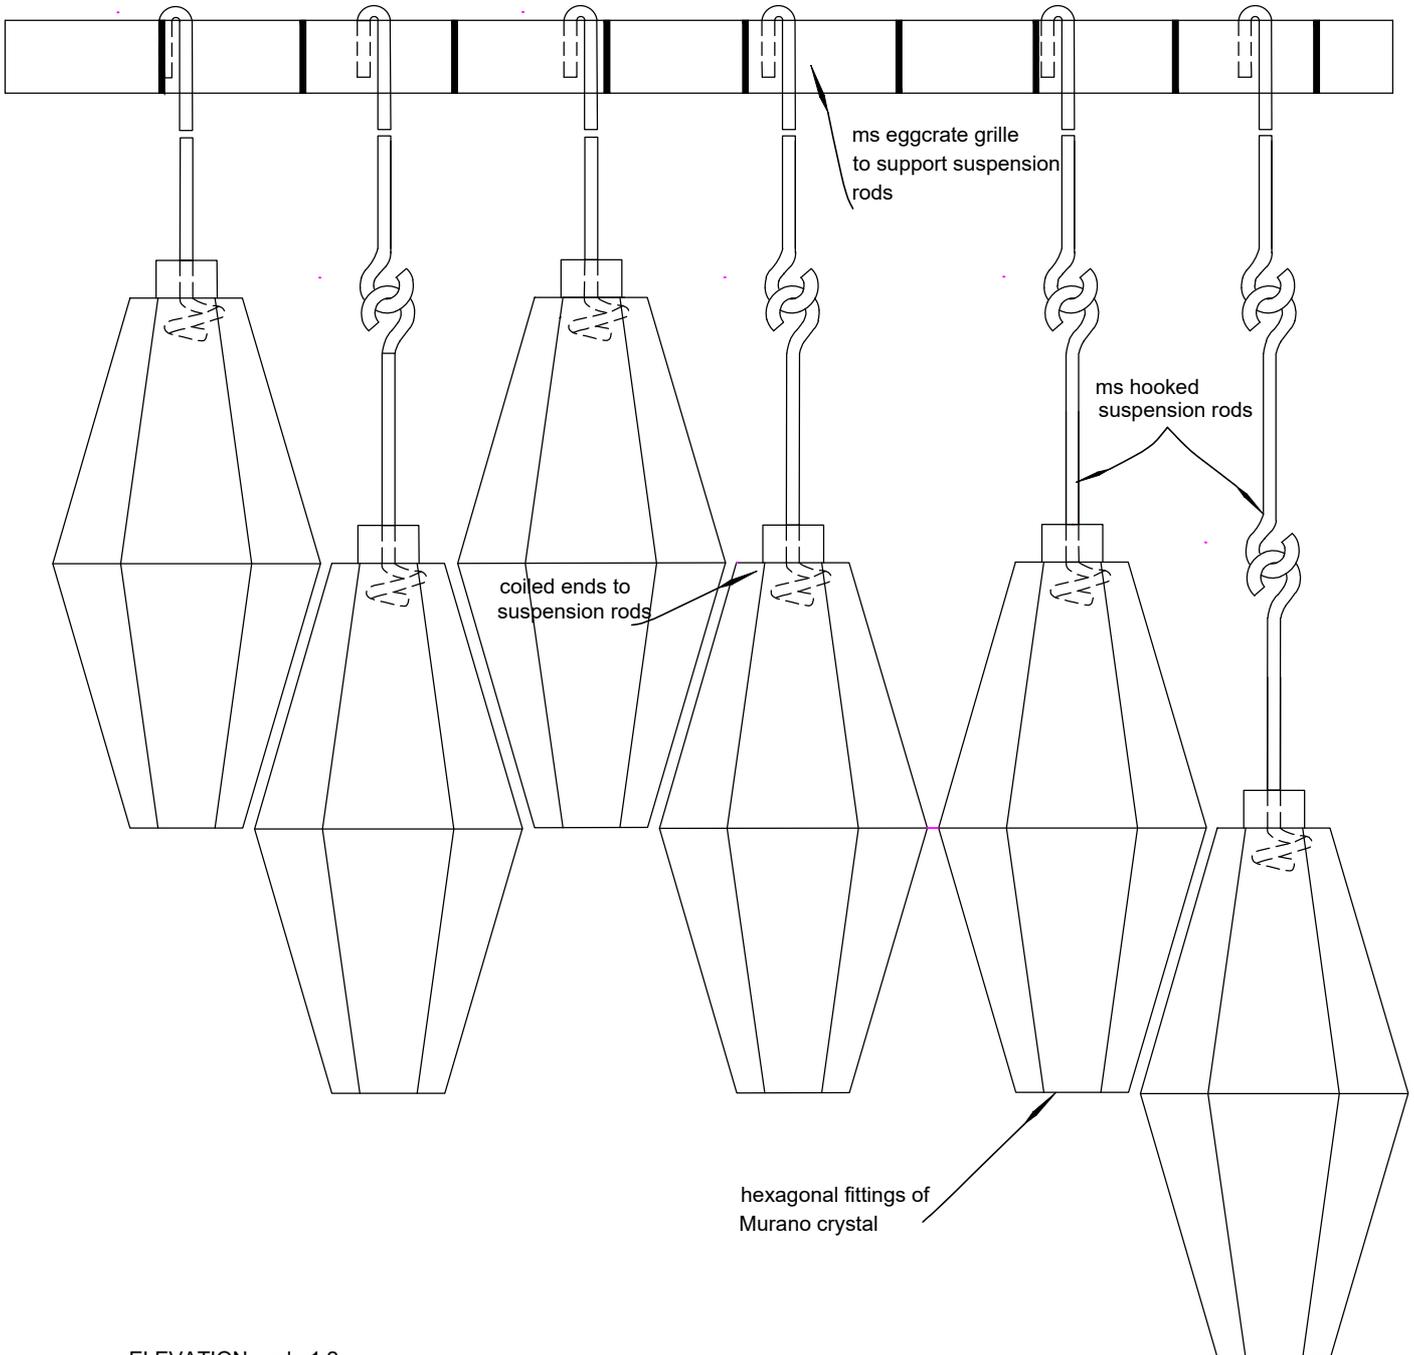

PLAN OF FITTING

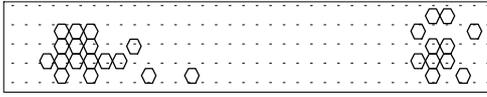

ELEVATION scale 1:2