



Planta 1/50

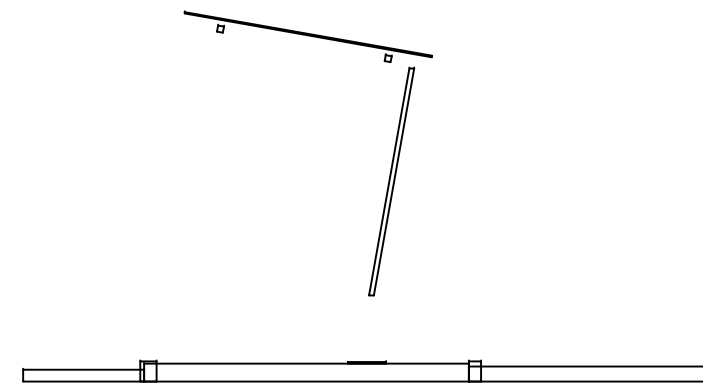

Corte 1/50

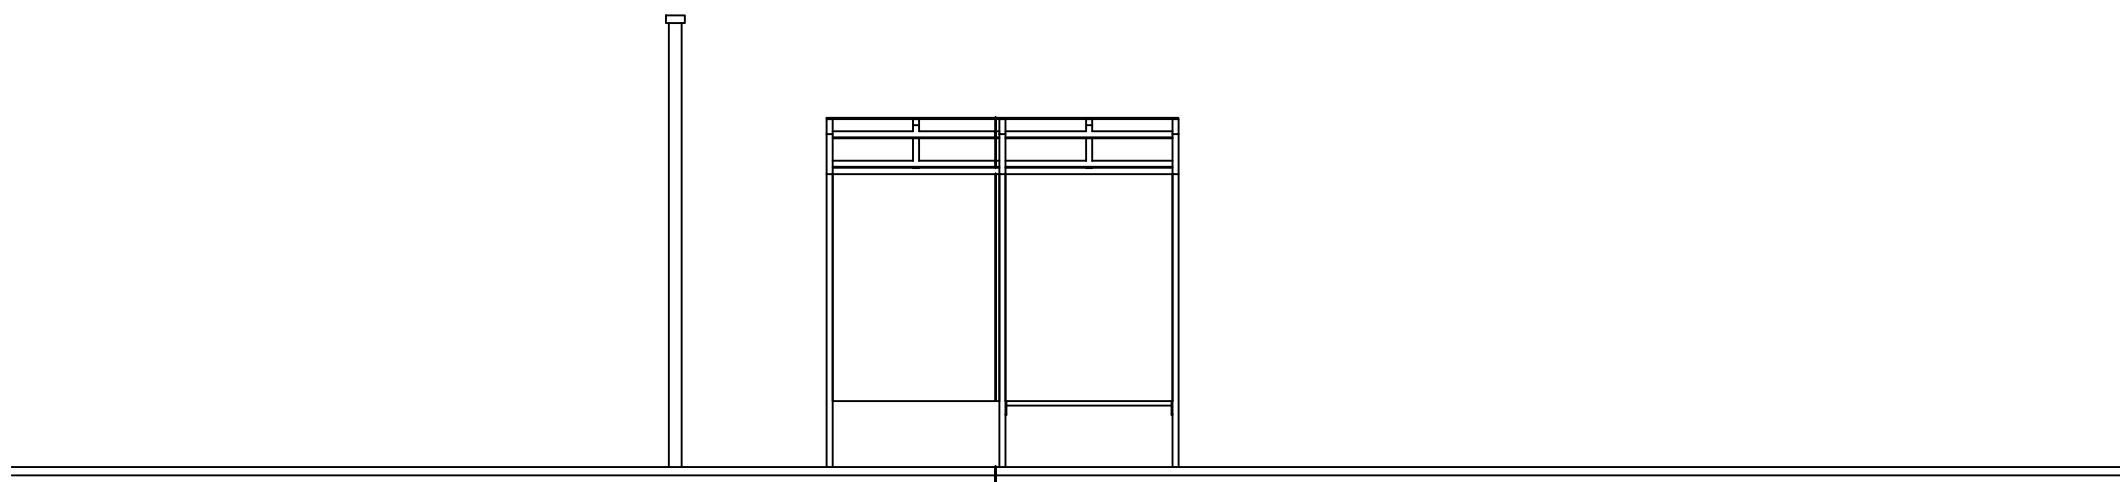

Alçado 1/50