



PLANTA 1:100

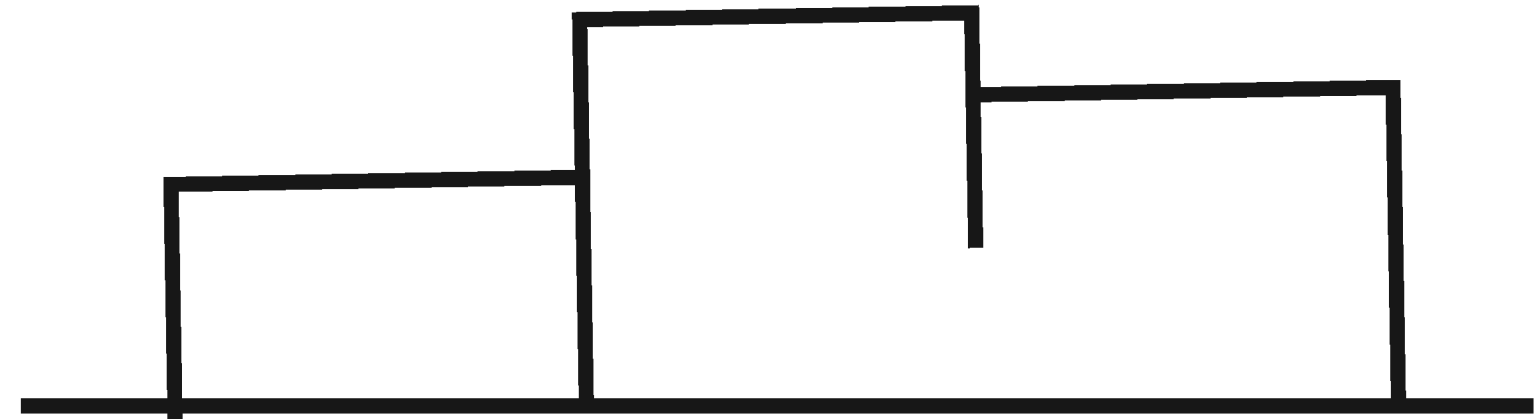

CORTE NORTE/SUL 1:100

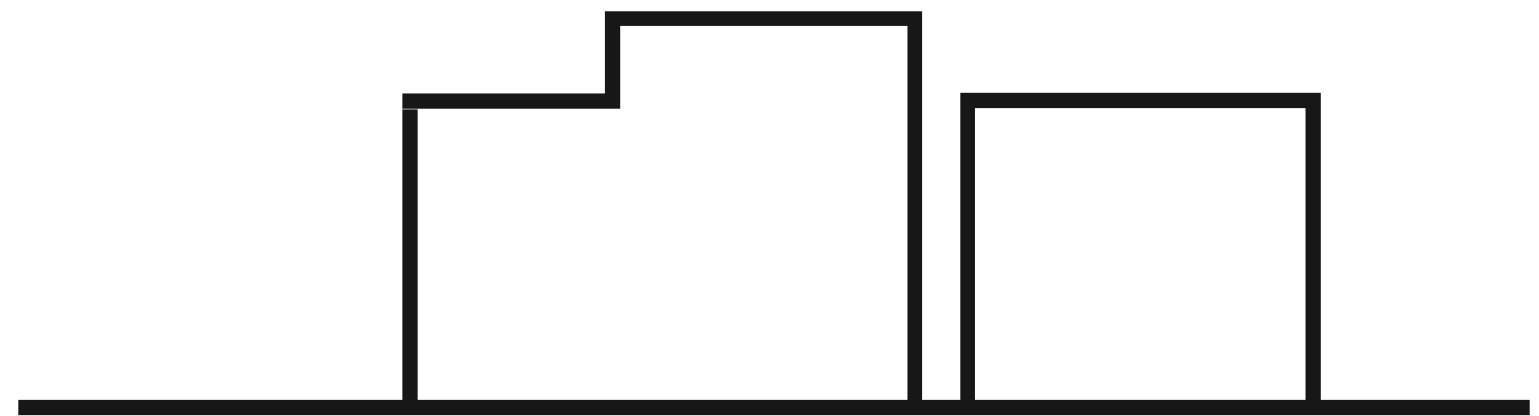

CORTE ESTE/OESTE 1:100