



Planta 1:100

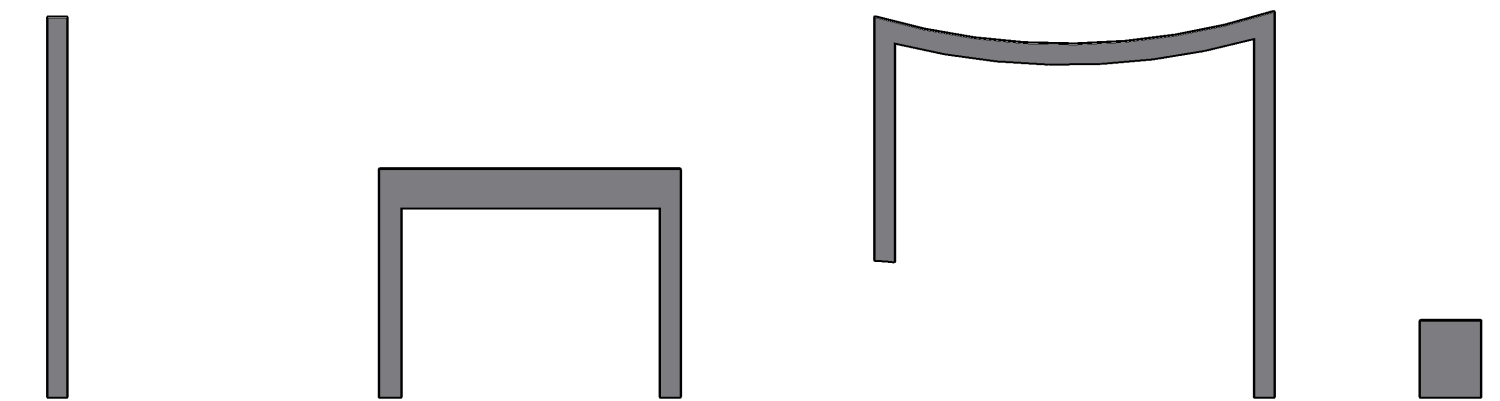

Corte YZ 1:100

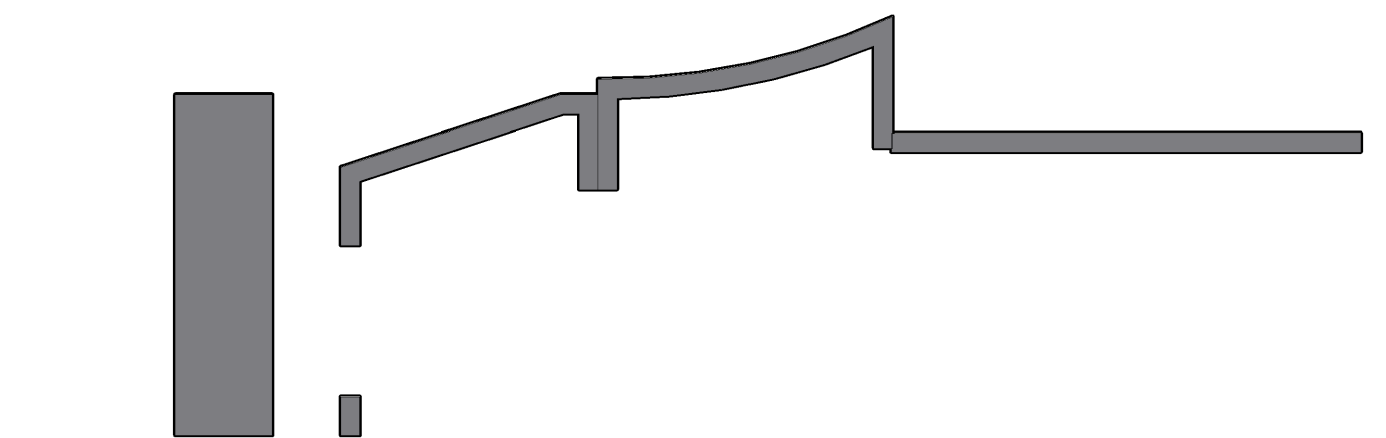

Corte xz 1:100