



Planta 1:100

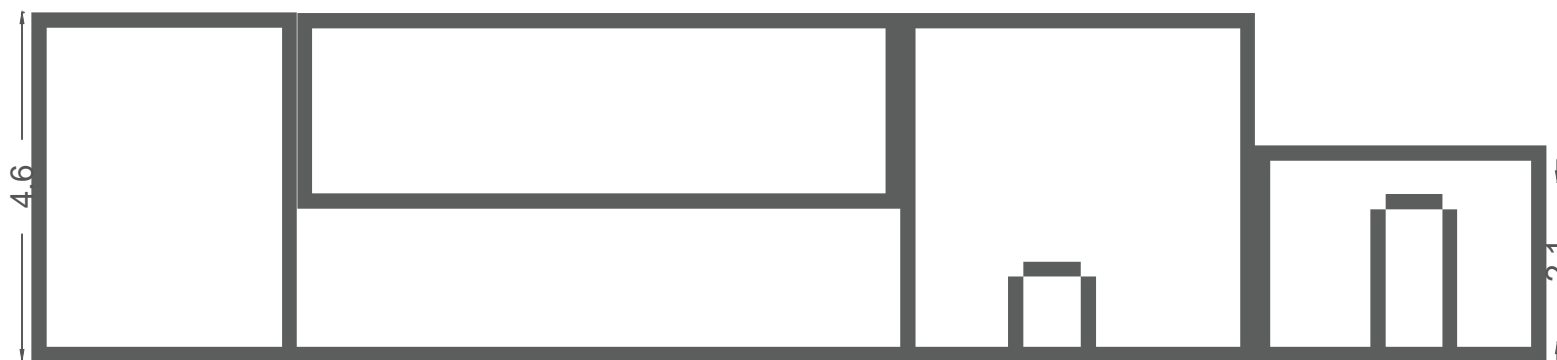

Corte y 1:100

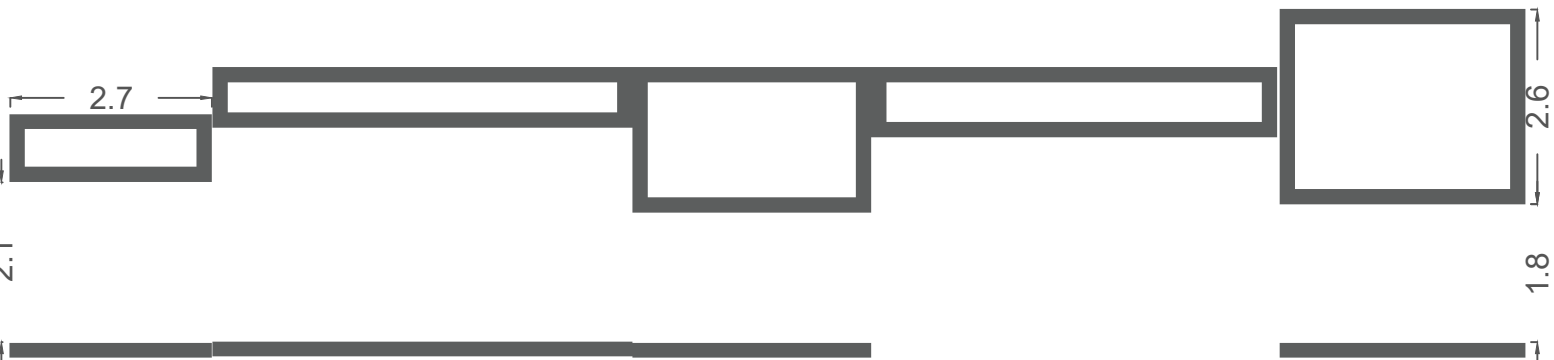

Corte x 1:100