
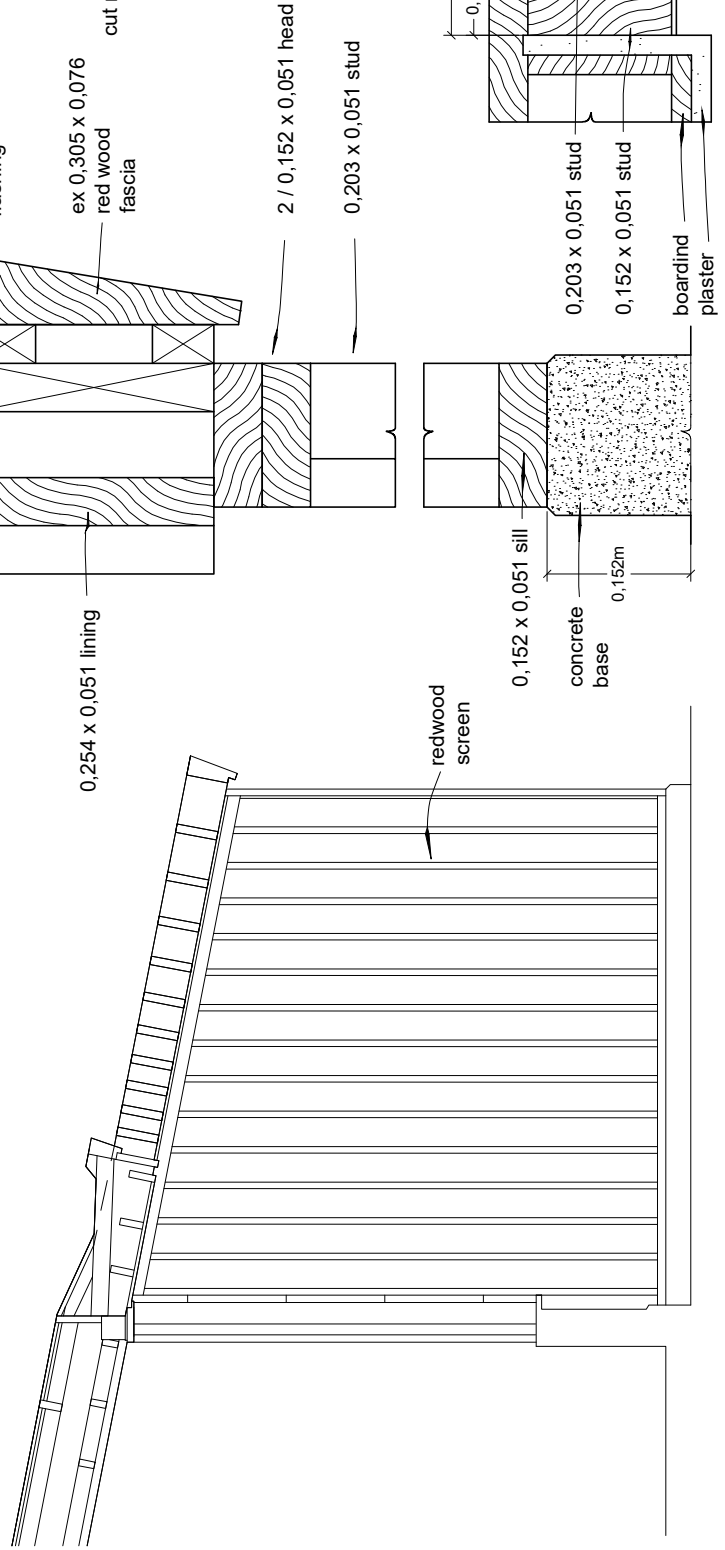


Detail of Gutter and Light Louvres. Scale 1:16

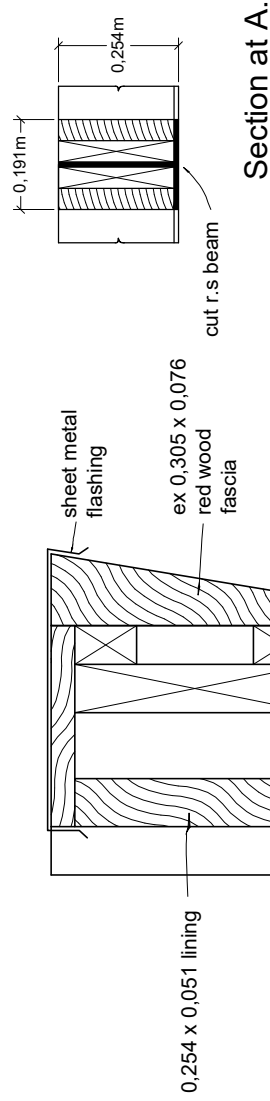

Section Scale 1:48

Section and Plan of screen.

Escala 1:8