




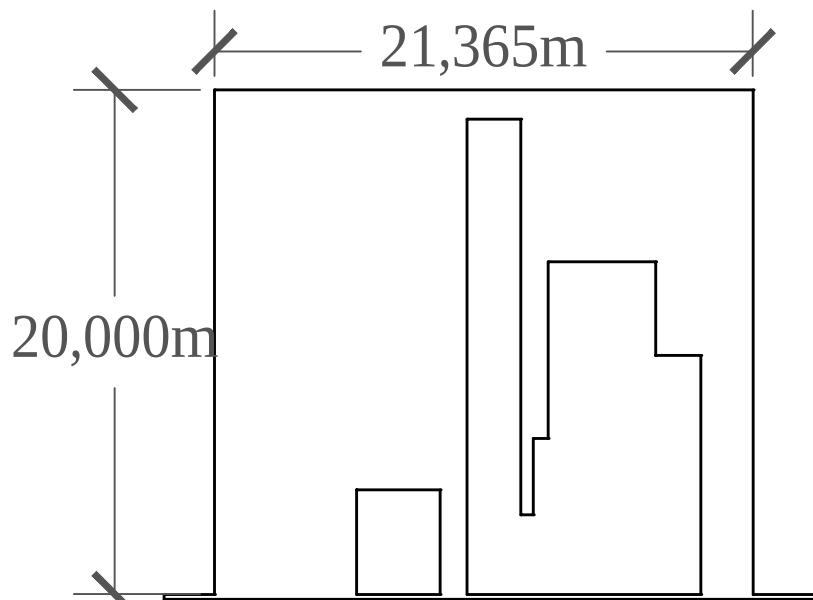

Corte Transversal (BB')-- Escala 1:300

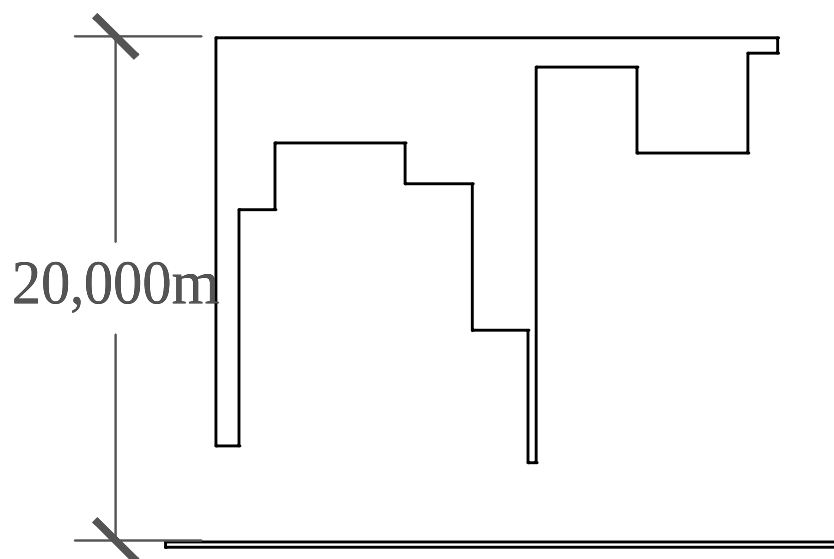

Corte Longitudina (AA')-- Escala 1:300

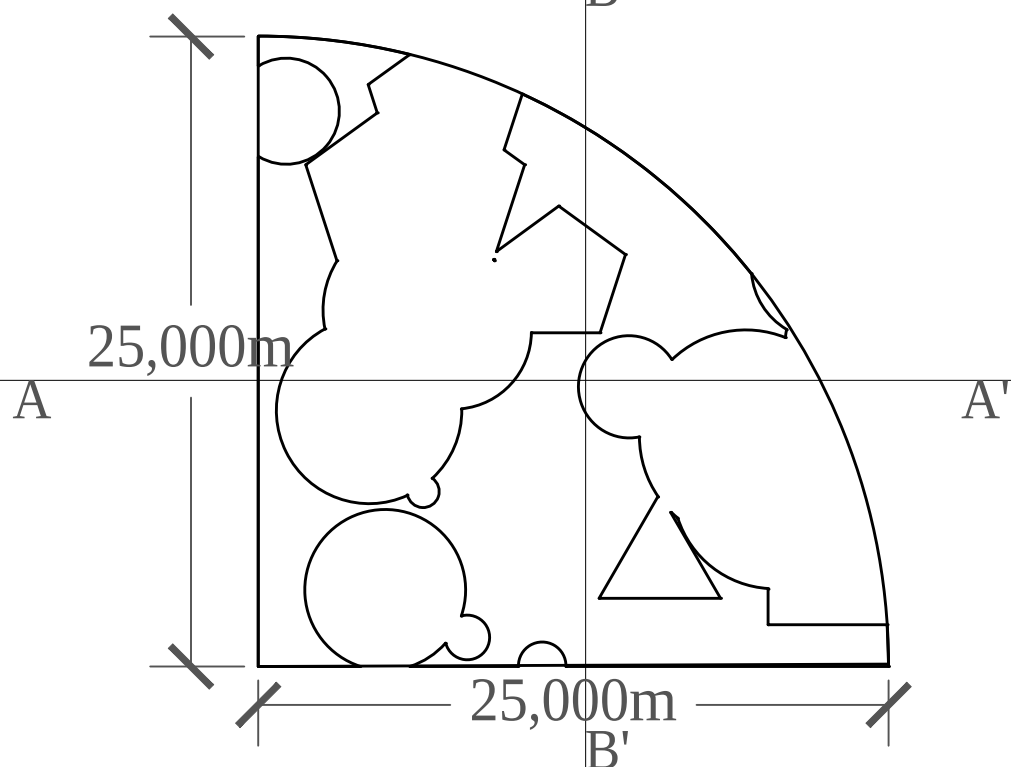

Planta Corte-- Escala 1:300