




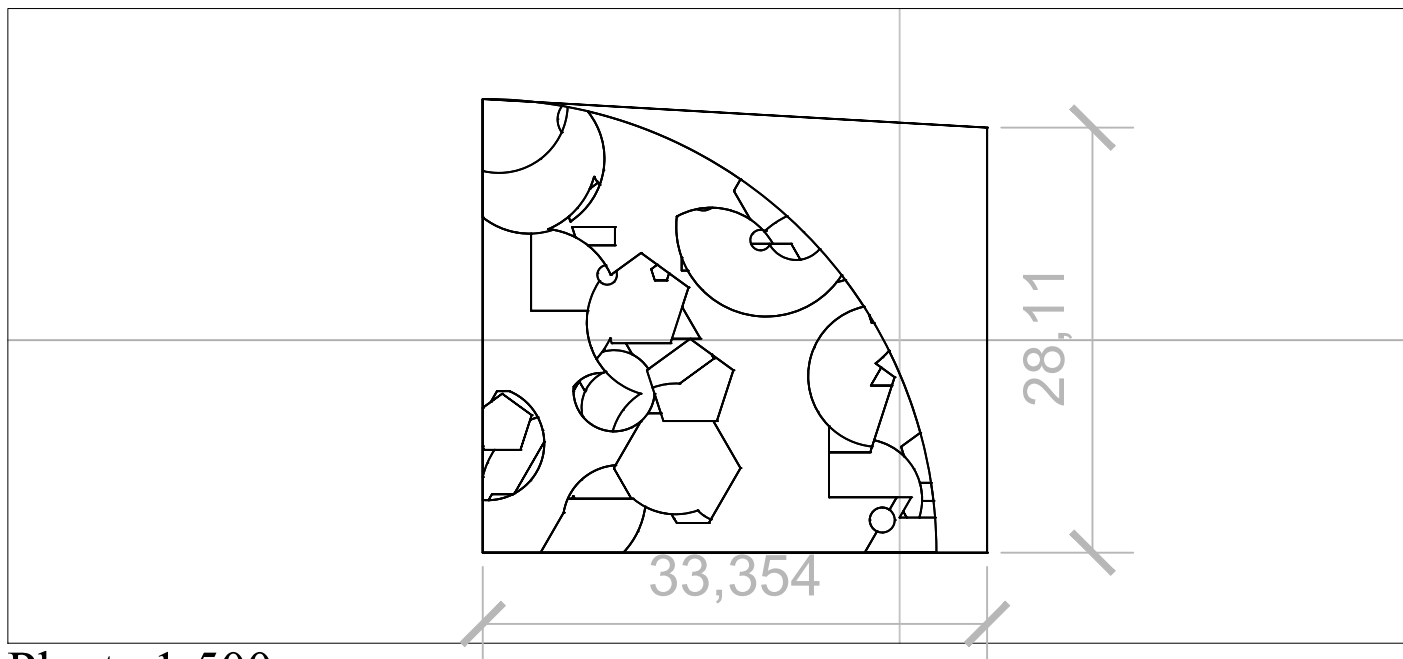

Planta 1:500

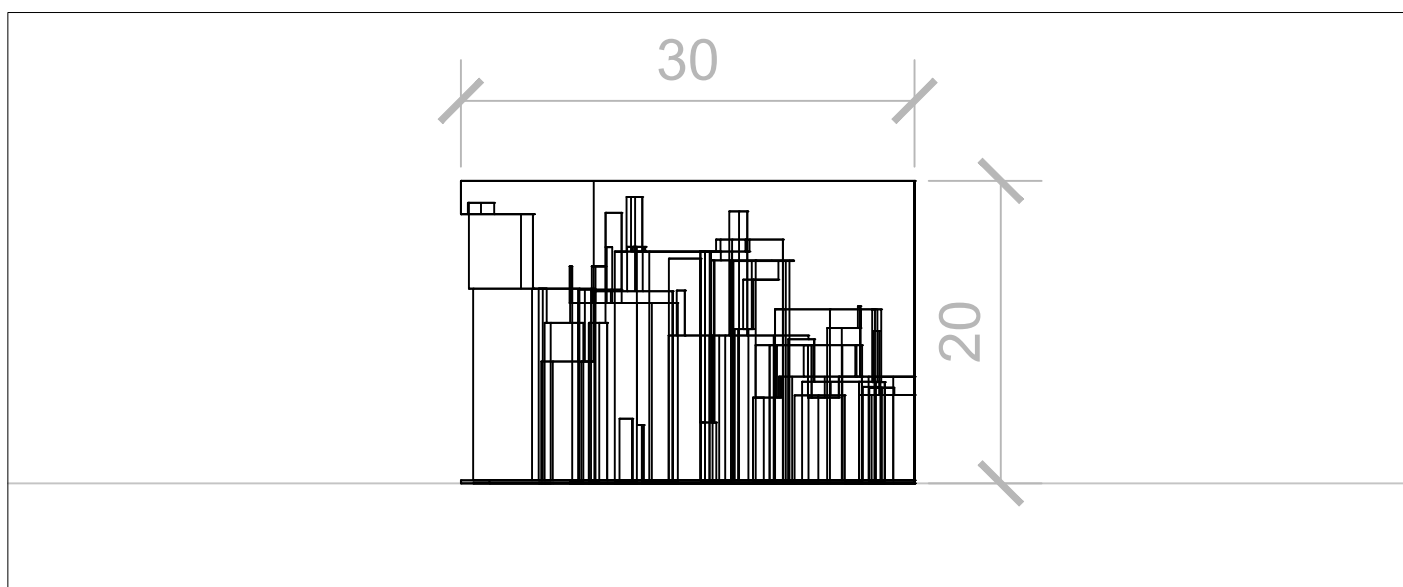

Corte Transversal 1:500

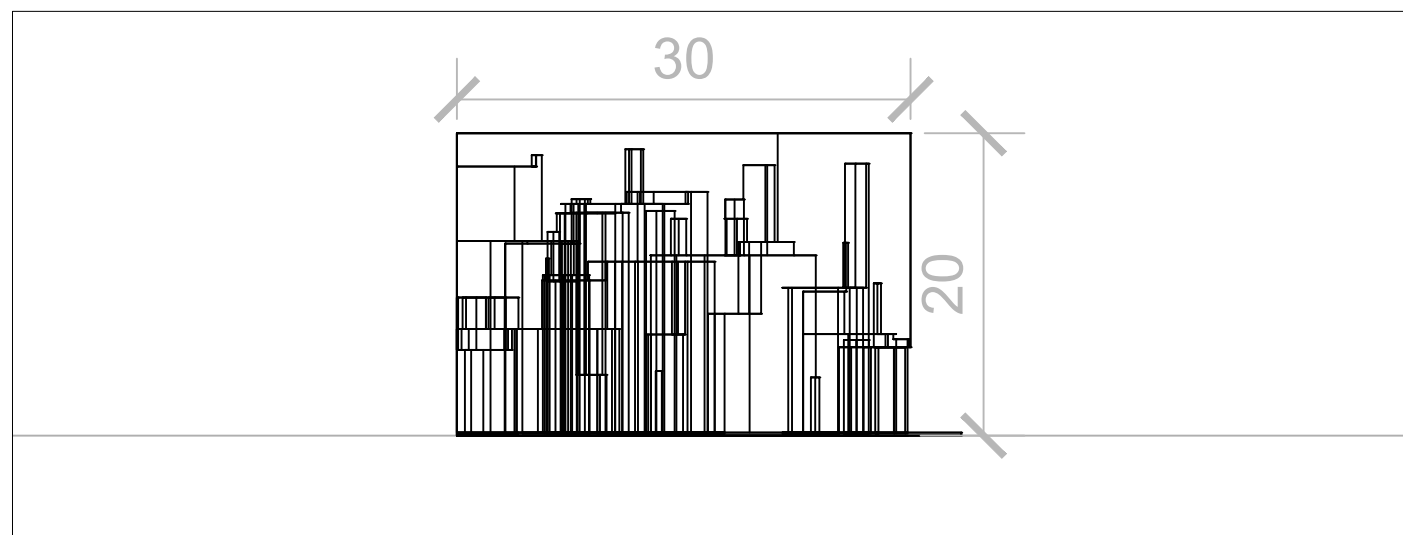

Corte Longitudinal 1:500