




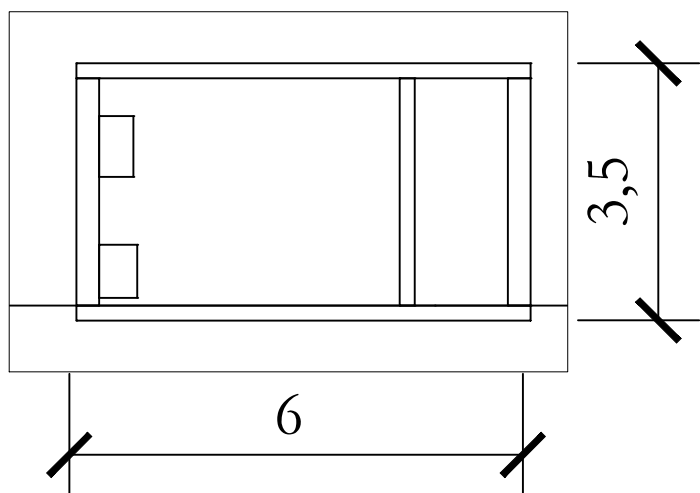

CORTE TRANSVERSAL

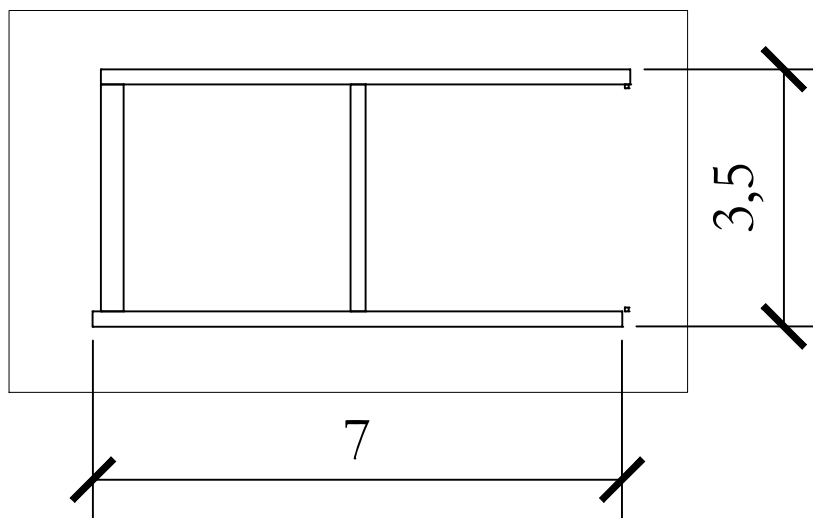

CORTE LONGITUDINAL

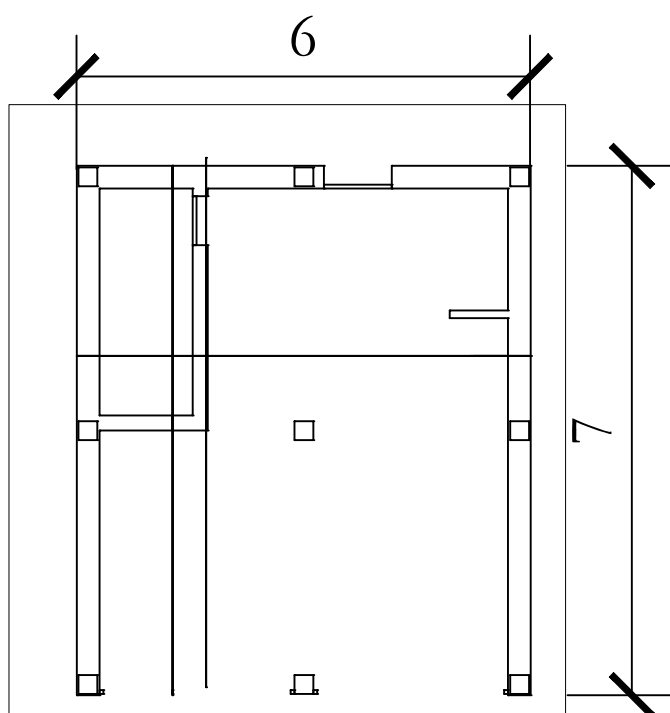

PLANTA

Escala 1/100