




Cortes Escala 1:100

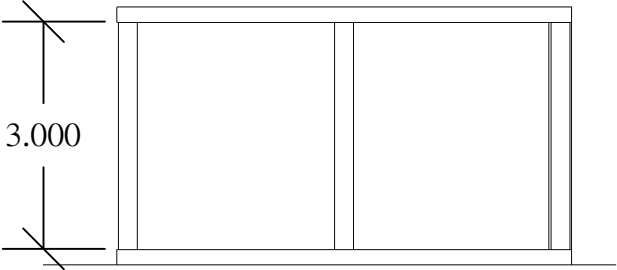


corte longitudinal AA'

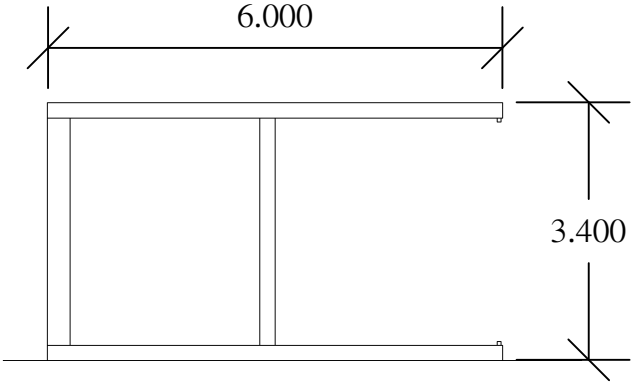

corte longitudinal BB'

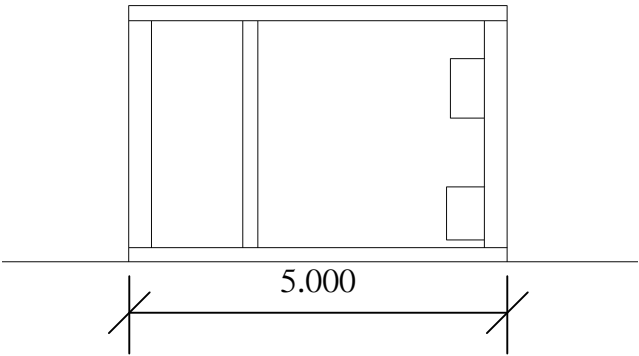

corte transversal CC'

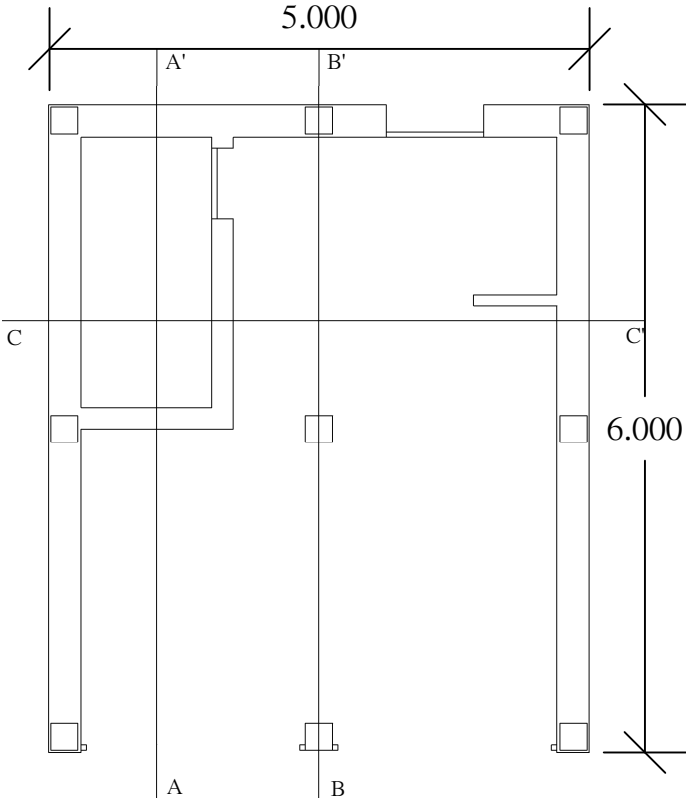

Planta 1:100