
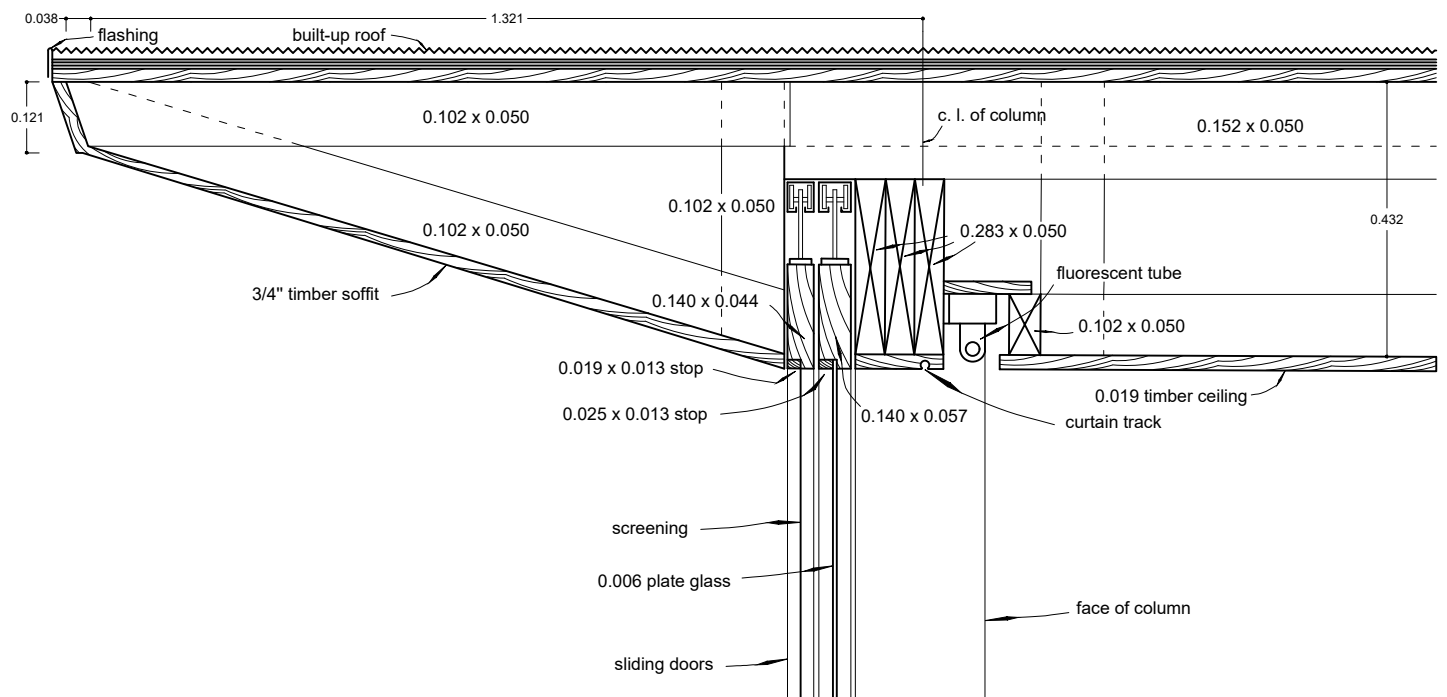


DOORS

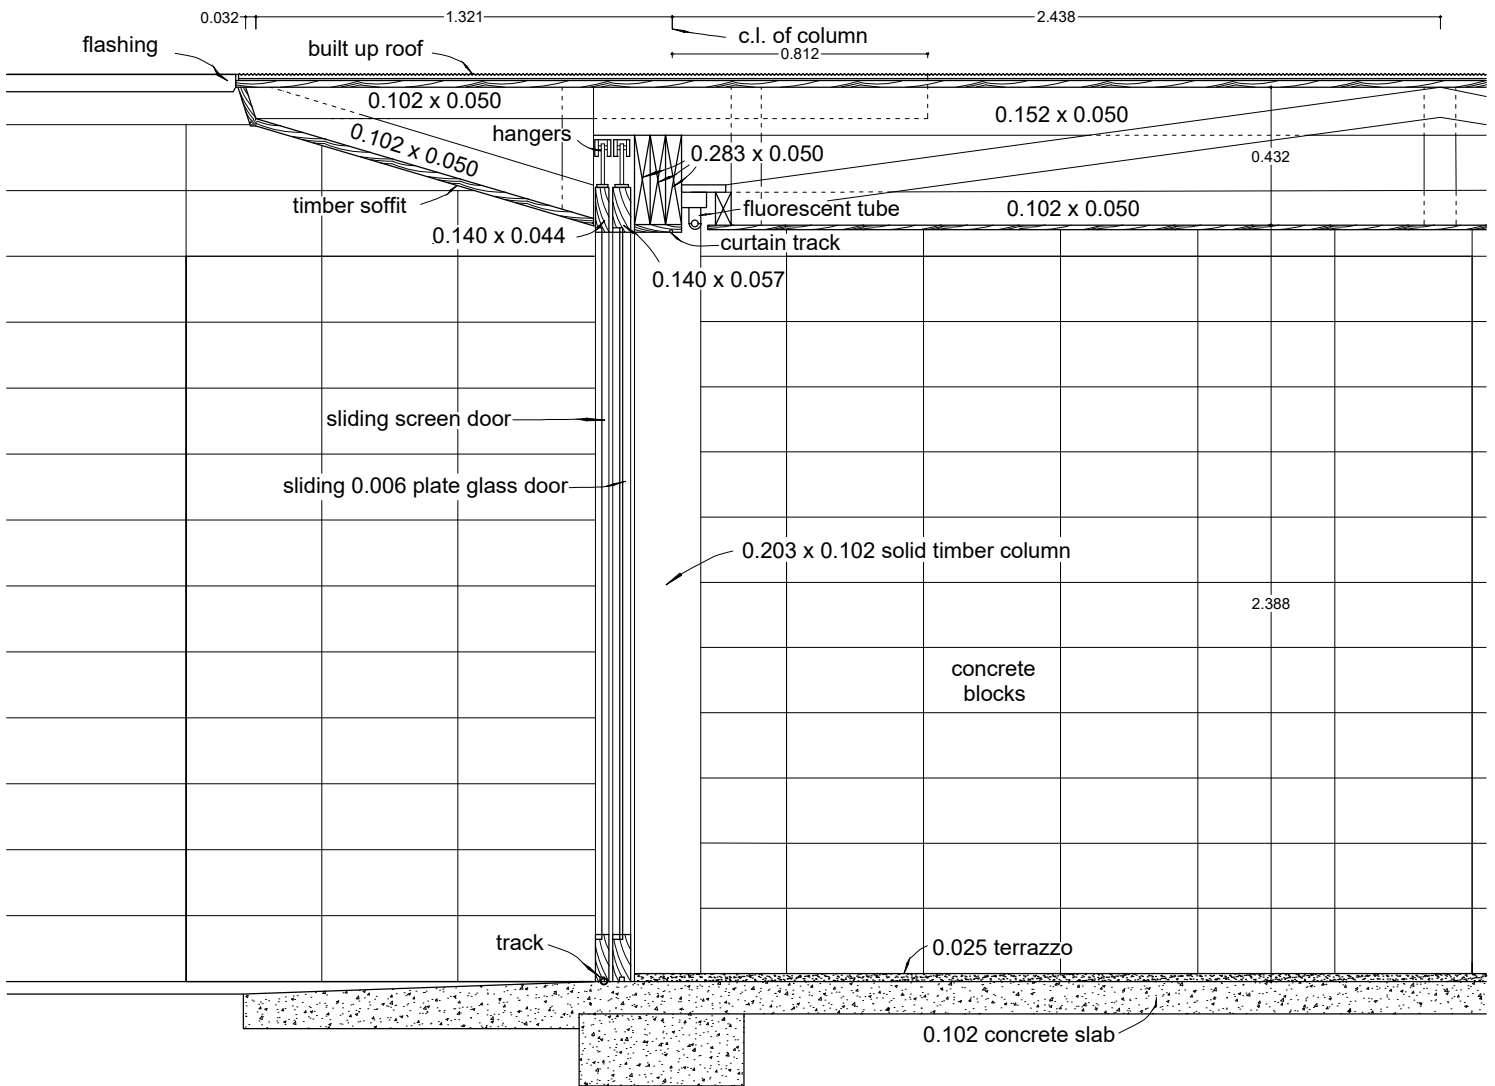

DETAIL SECTION THROUGH SUNROOM EAVES. scale 1/10