




CANDEEIRO

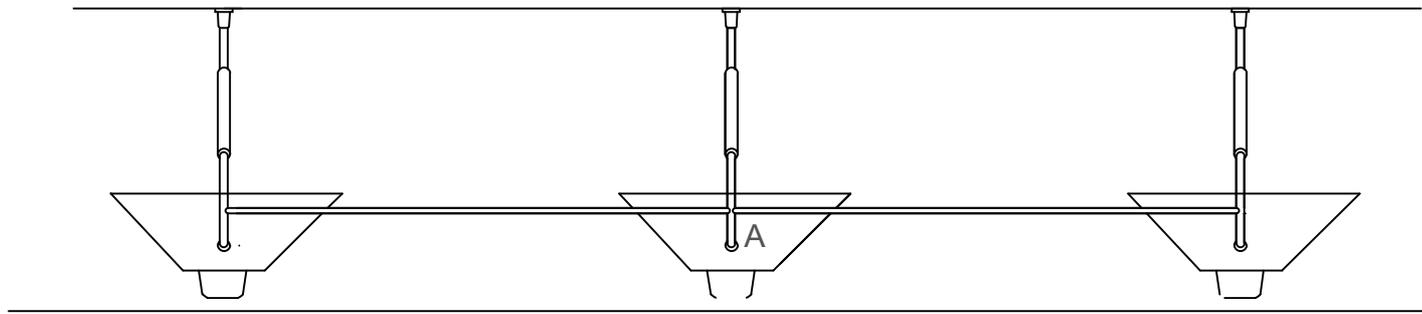

VISTA DO ENCAIXE DO CANDEEIRO escala: 1/15

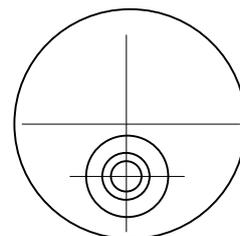

plano de sombra

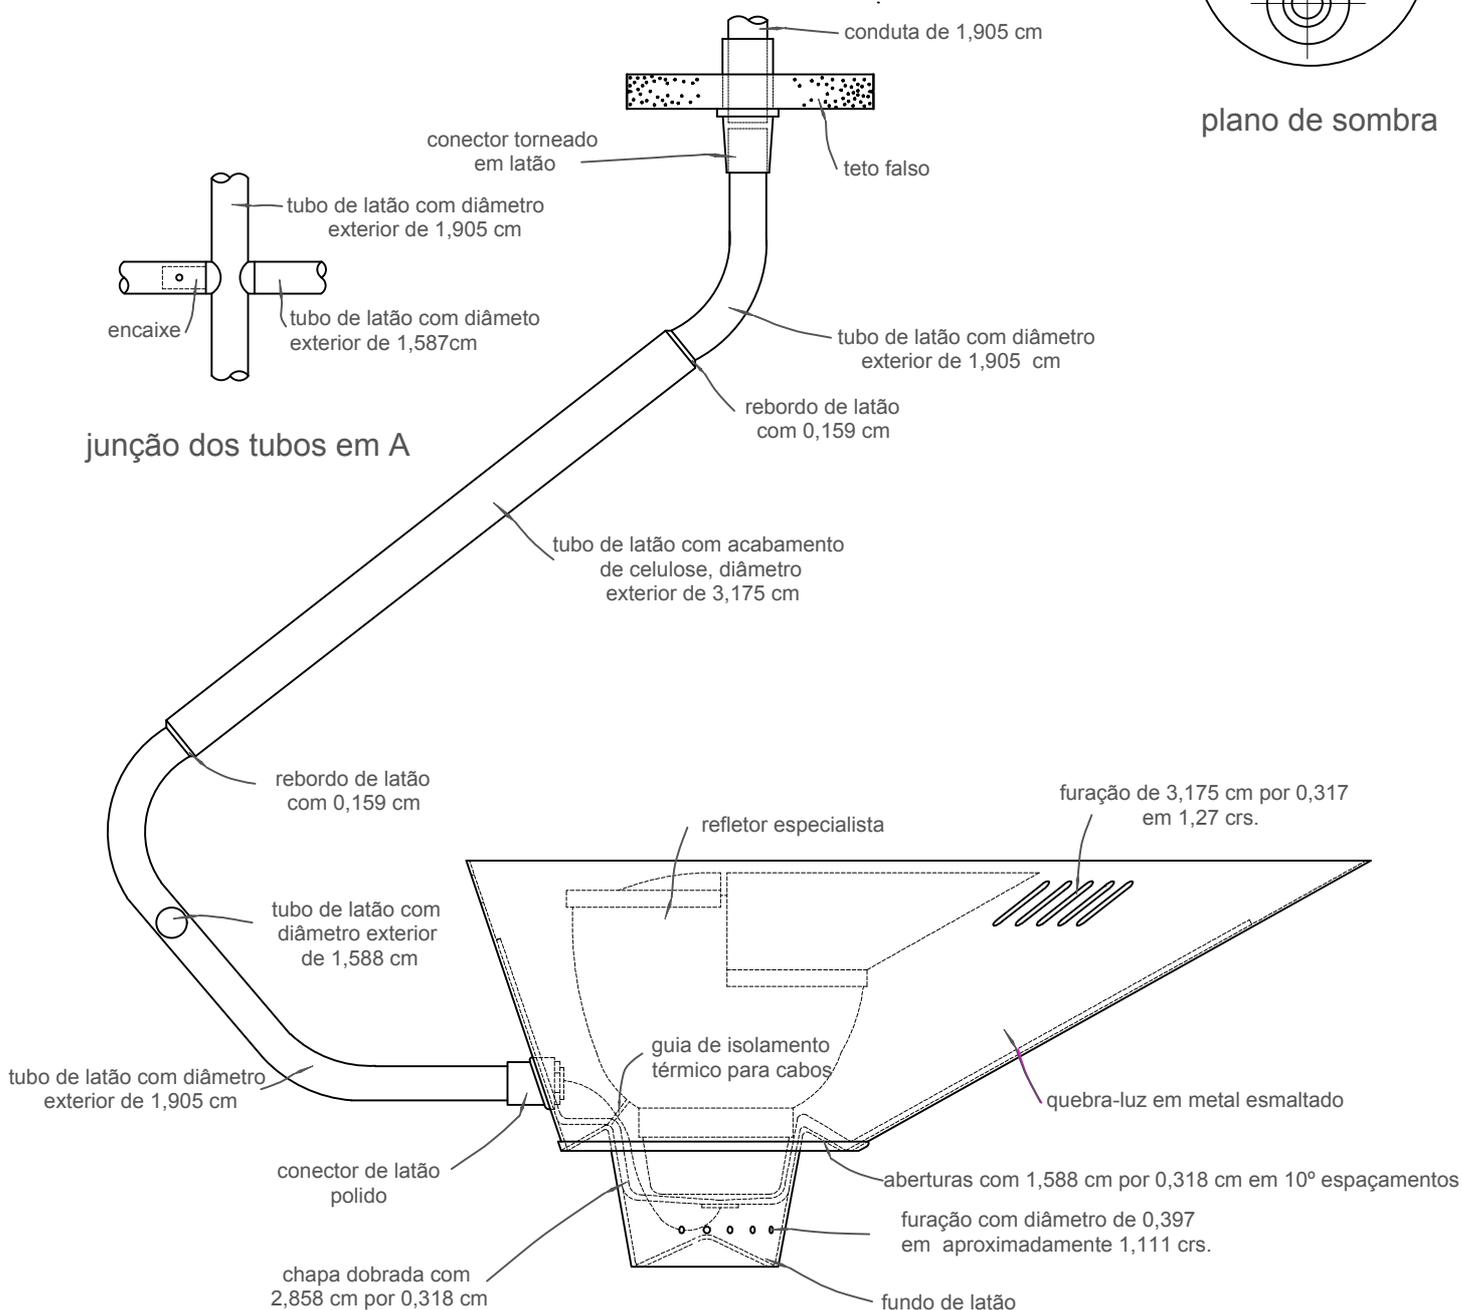

DETALHE DO ENCAIXE escala: 1/25