


Faculdade de Arquitetura da Universidade de Lisboa
Sistemas de Representação Digital I - 2018-2019
Luis Romão
Beatriz Fortunato
20171384 - MIARQ2A


DOORS

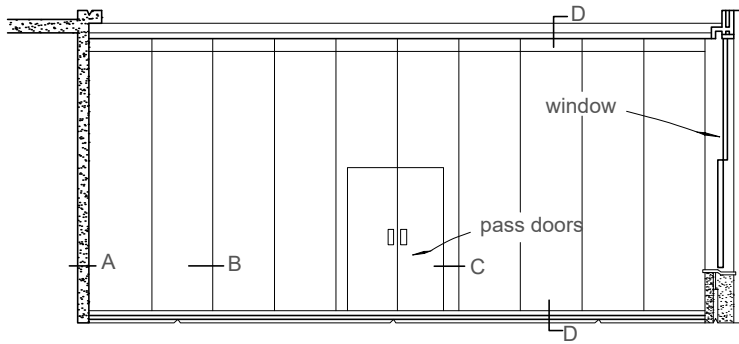


ELEVATION. scale 1/100




SECTION.

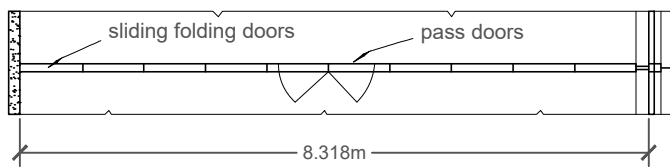


PLAN. scale 1/100

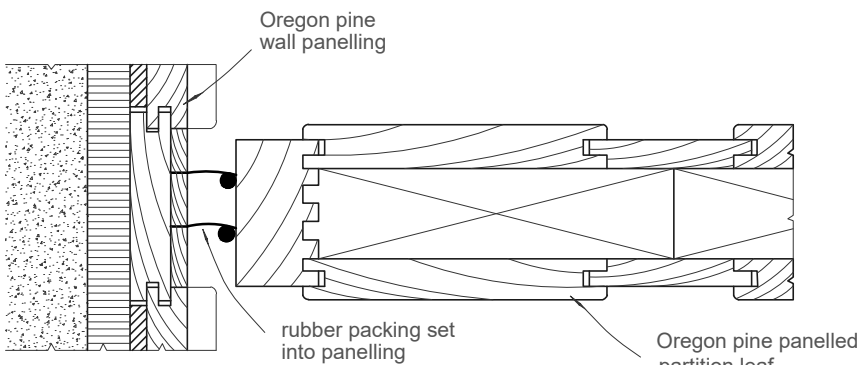


PLAN AT A. scale 1/3

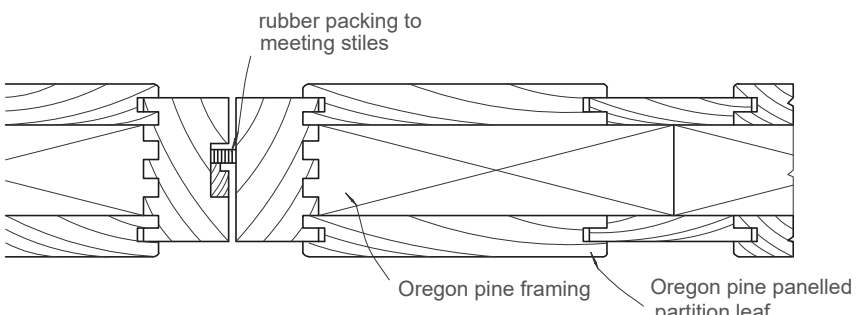

PLAN AT B. scale 1/3

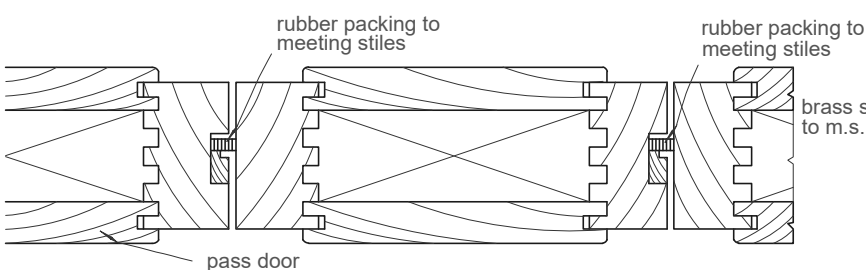

PLAN AT C. scale 1/3

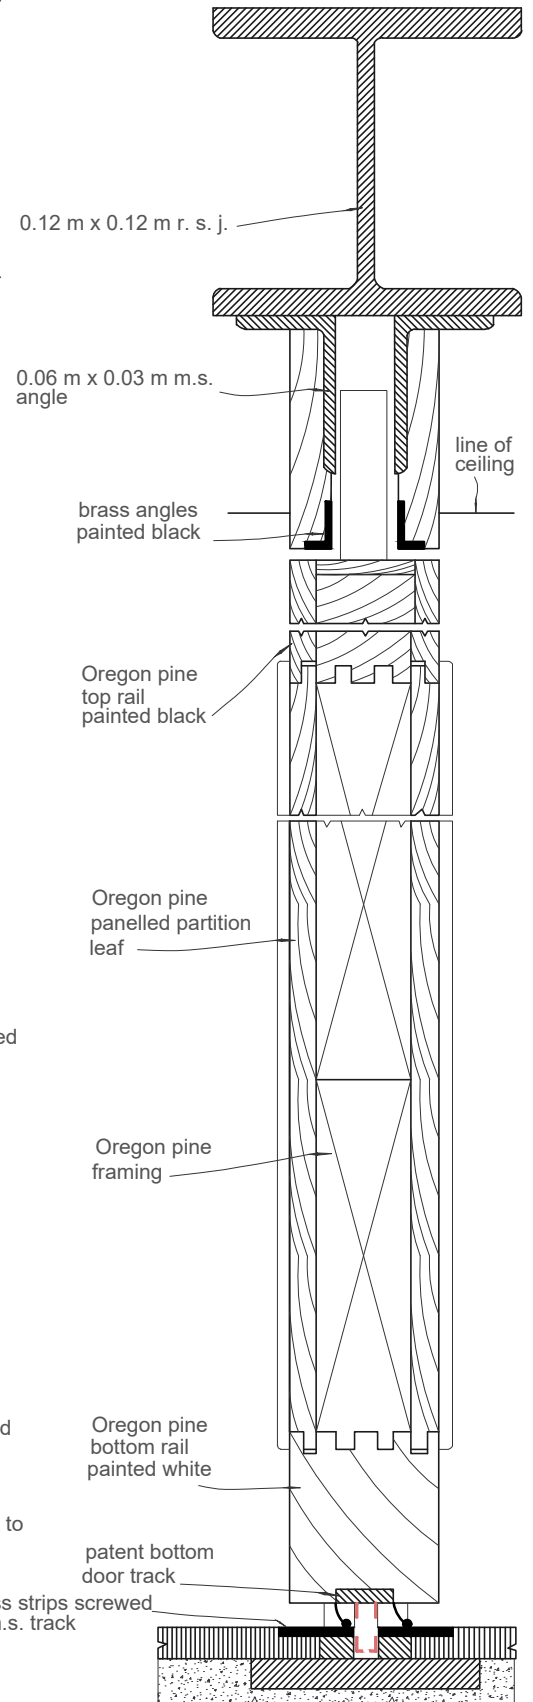

SECTION D - D. scale 1/3

PRODUCED BY AN AUTODESK STUDENT VERSION

PRODUCED BY AN AUTODESK STUDENT VERSION