




ELEVATION. Scale 1/24

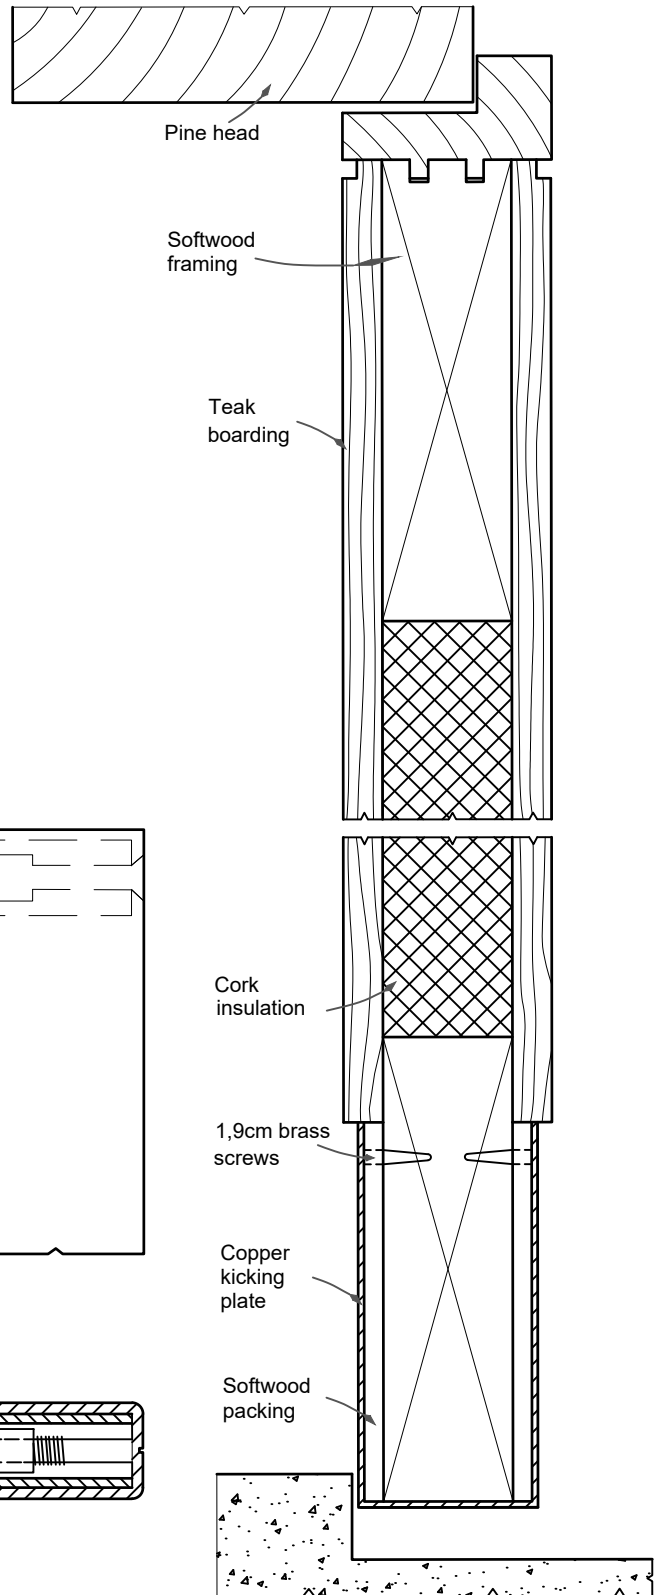

VERTICAL SECTION. Scale 1/2

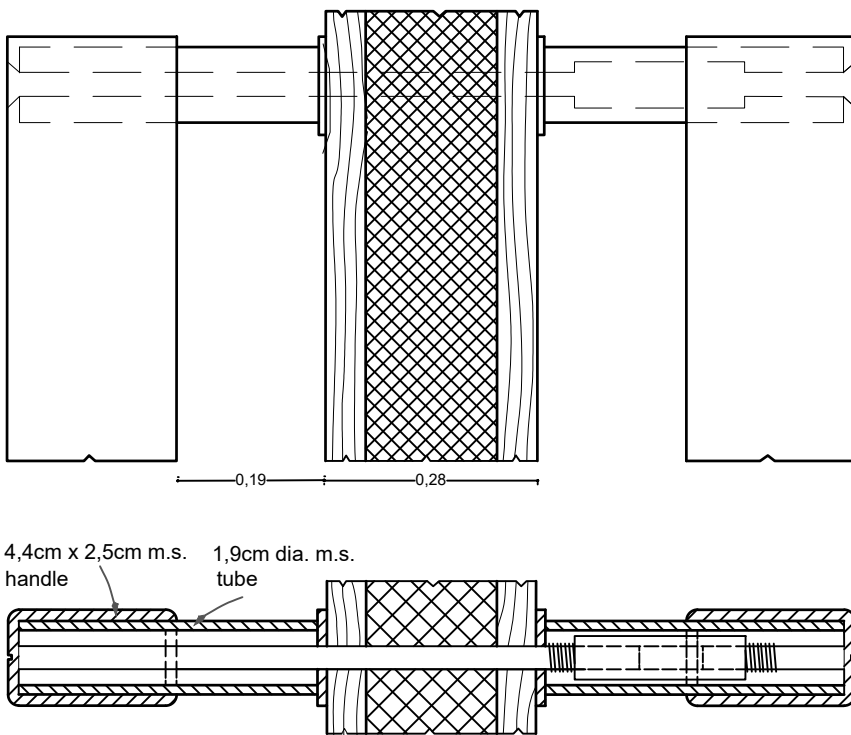

SECTION AND PLAN SHOWING FIXING OF HANDLES. Scale 1/2

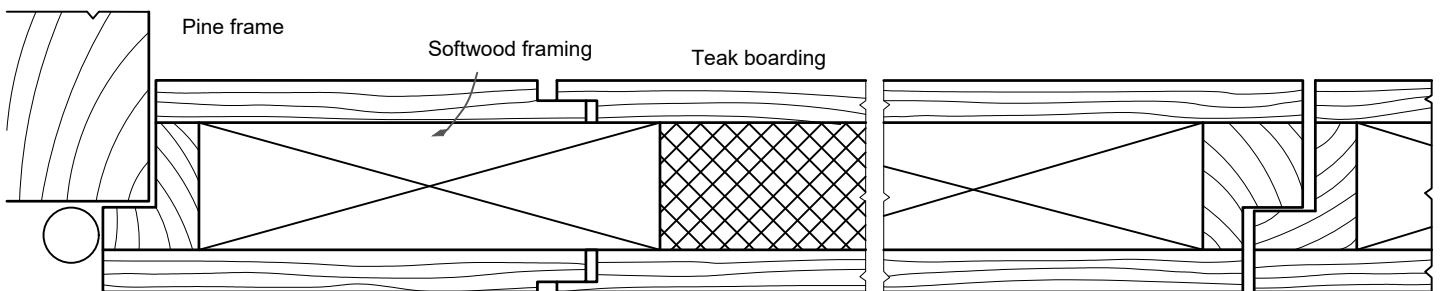

HORIZONTAL SECTION. Scale 1/2

Note: Figured Dimensions in feet and inches are approximate