


FURNITURE AND FITTINGS

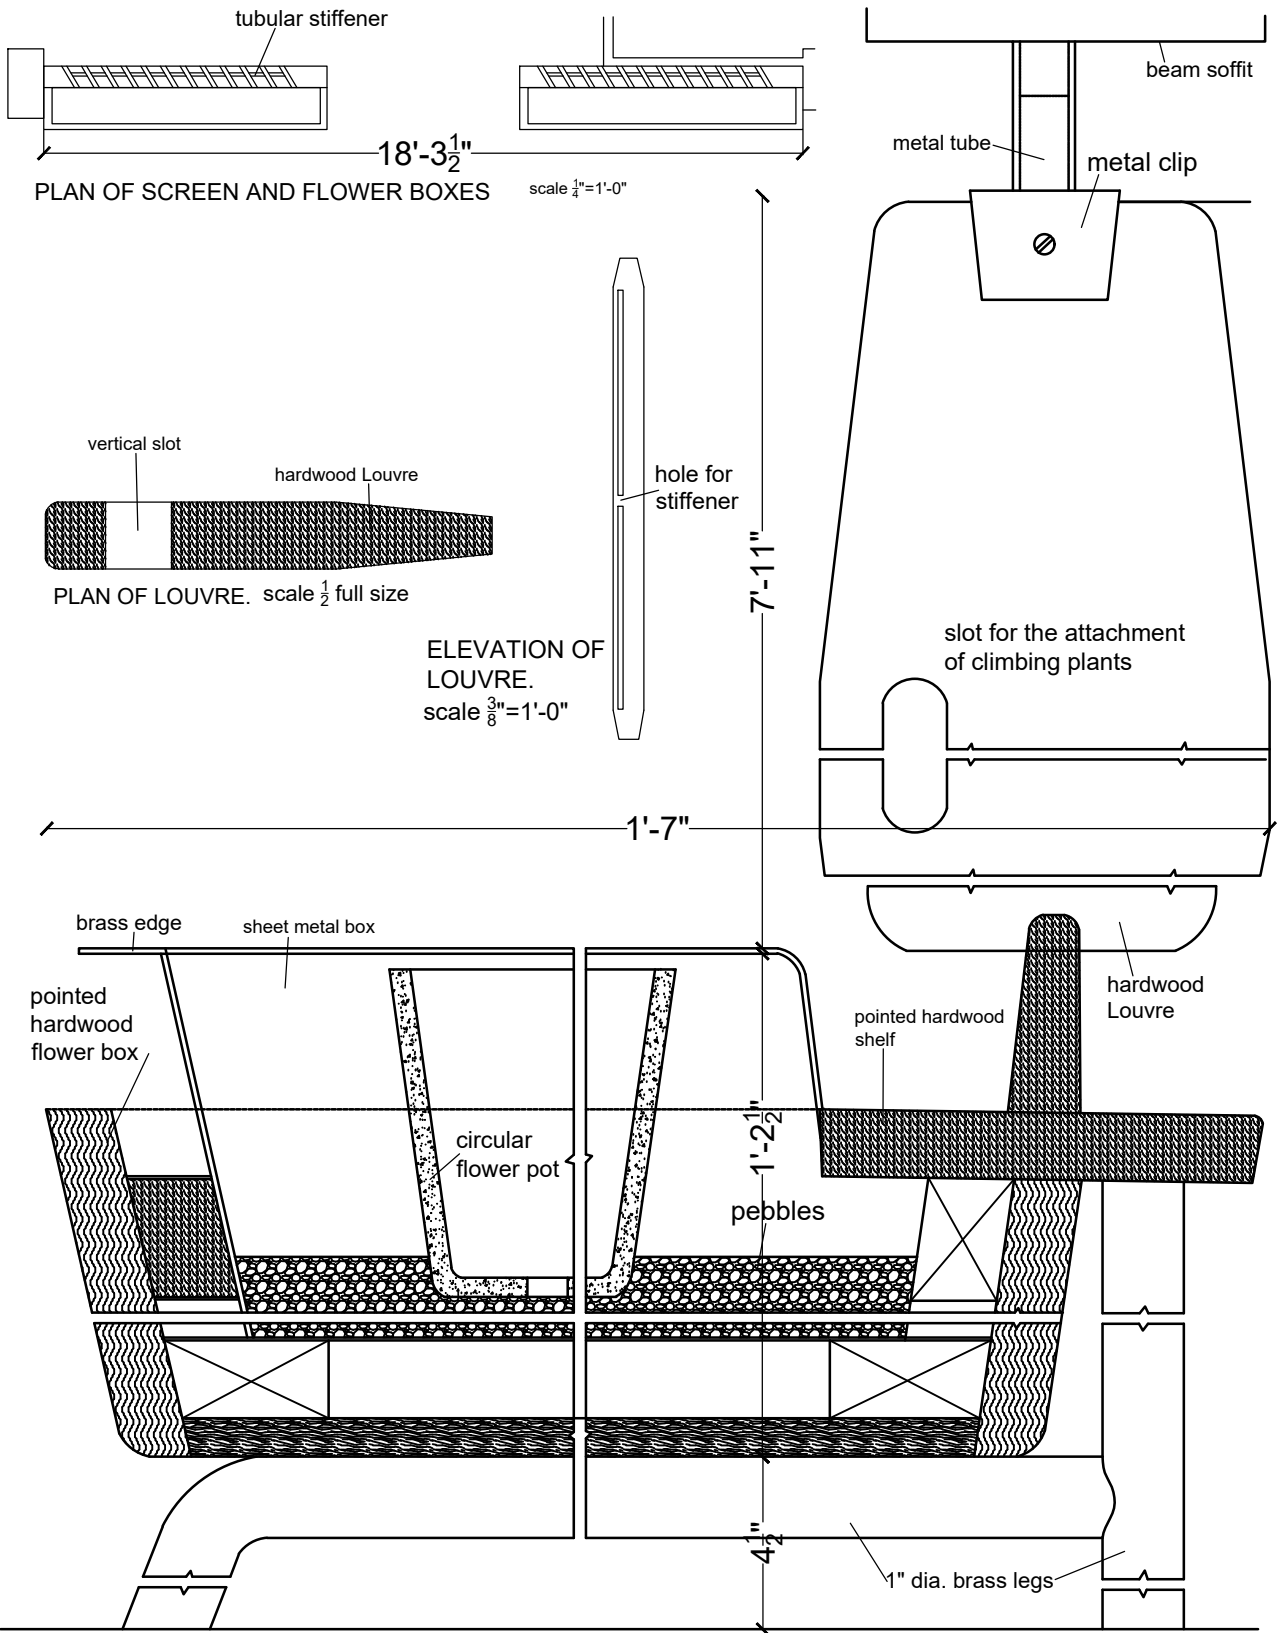

PLAN OF LOUVRE. scale $\frac{1}{2}$ full size

ELEVATION OF LOUVRE. scale $\frac{3}{8}$ "=1'-0"

VERTICAL SECTION THROUGH SCREEN AND FLOWER BOX scale $\frac{1}{2}$ full size