




Paredes e Divisórias

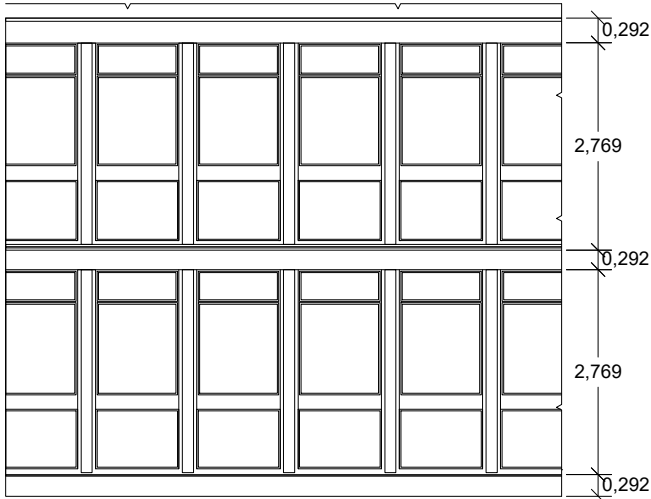


Alçado 1/100

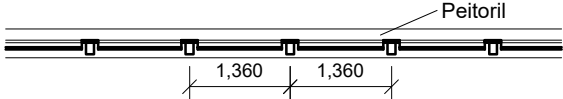


Planta 1/100

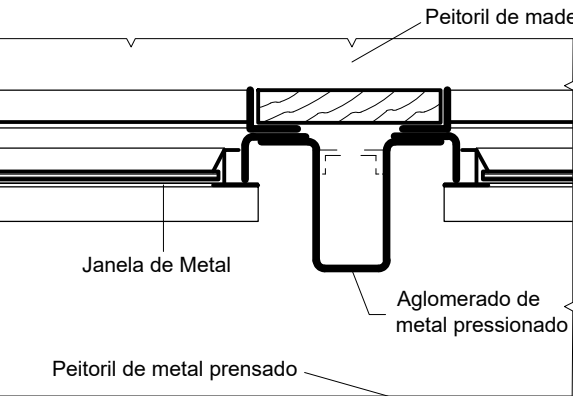

Planta 1/64

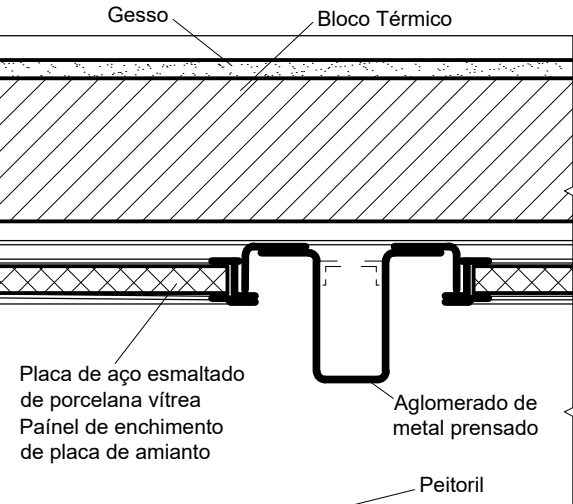

Planta 1/64

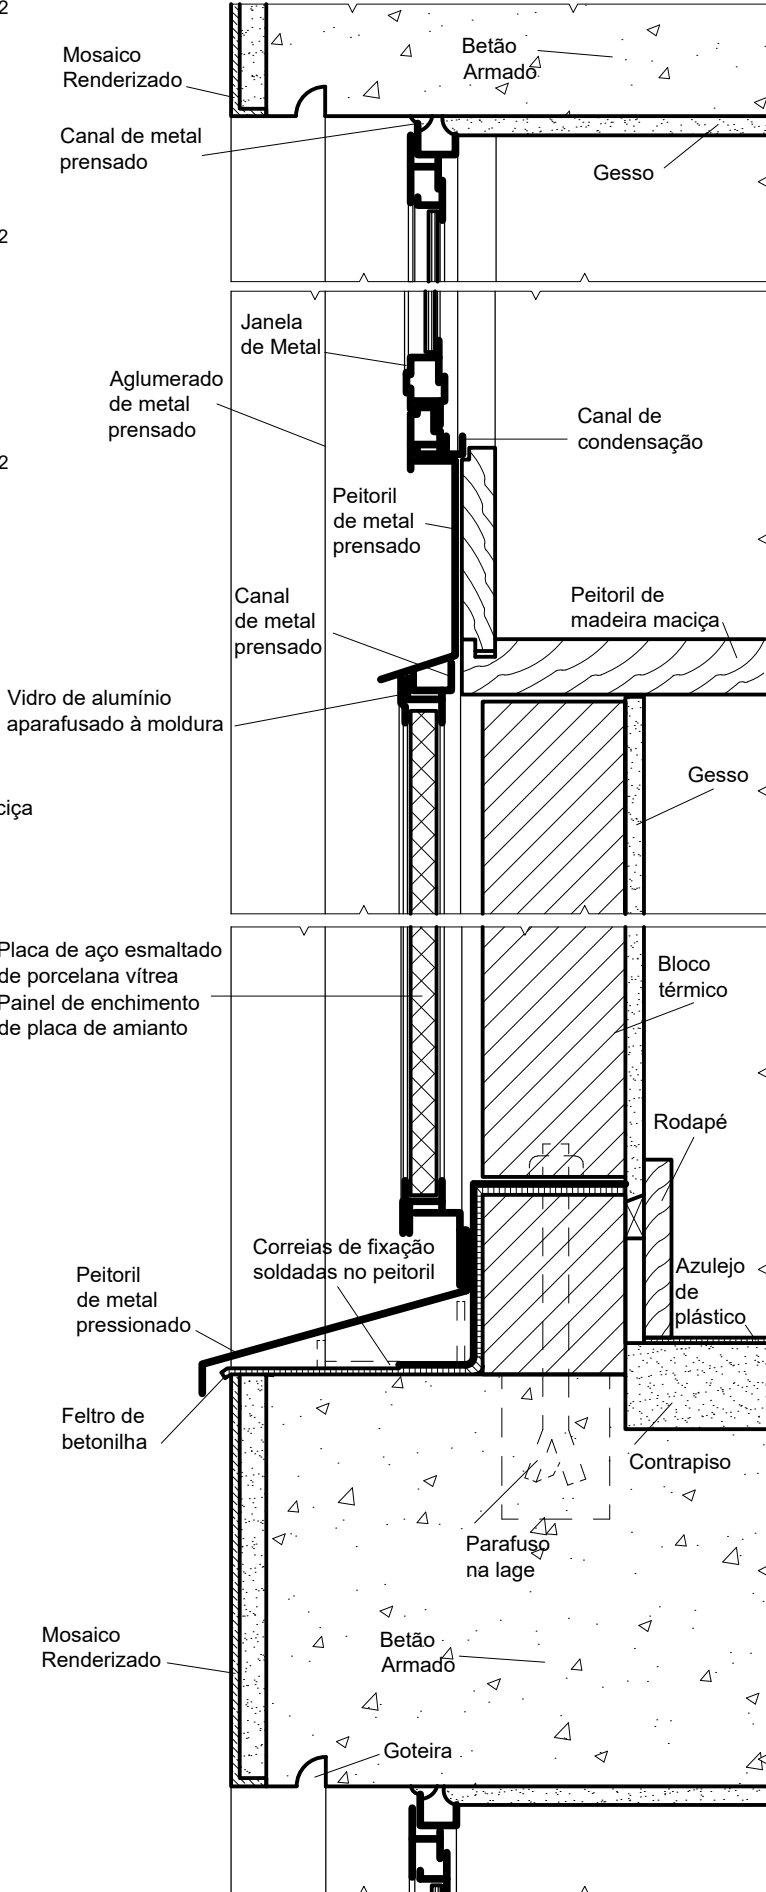

Corte 1/64