




WALLS AND PARTITIONS

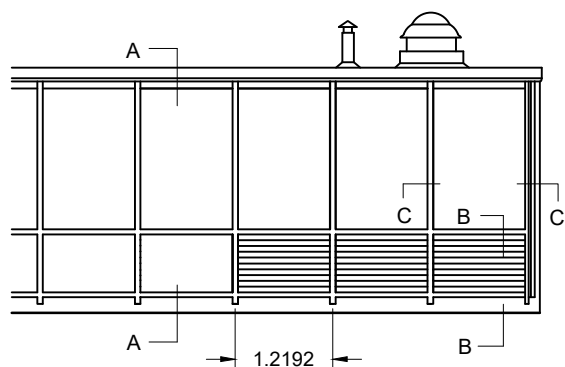


ALÇADO PRINCIPAL DA PAREDE DAS JANELAS
escala 1:92

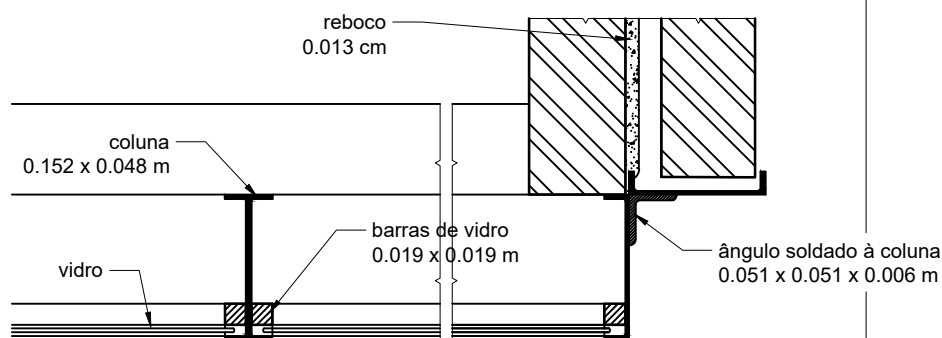

PLANTA C - C
escala 1:8

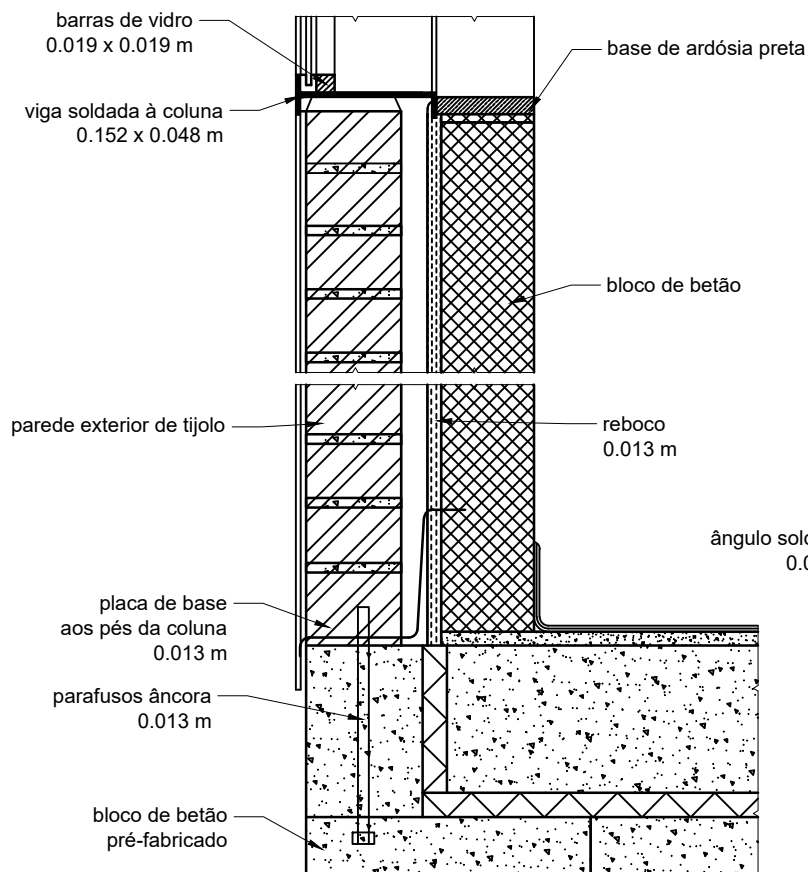

CORTE B - B
escala 1:8

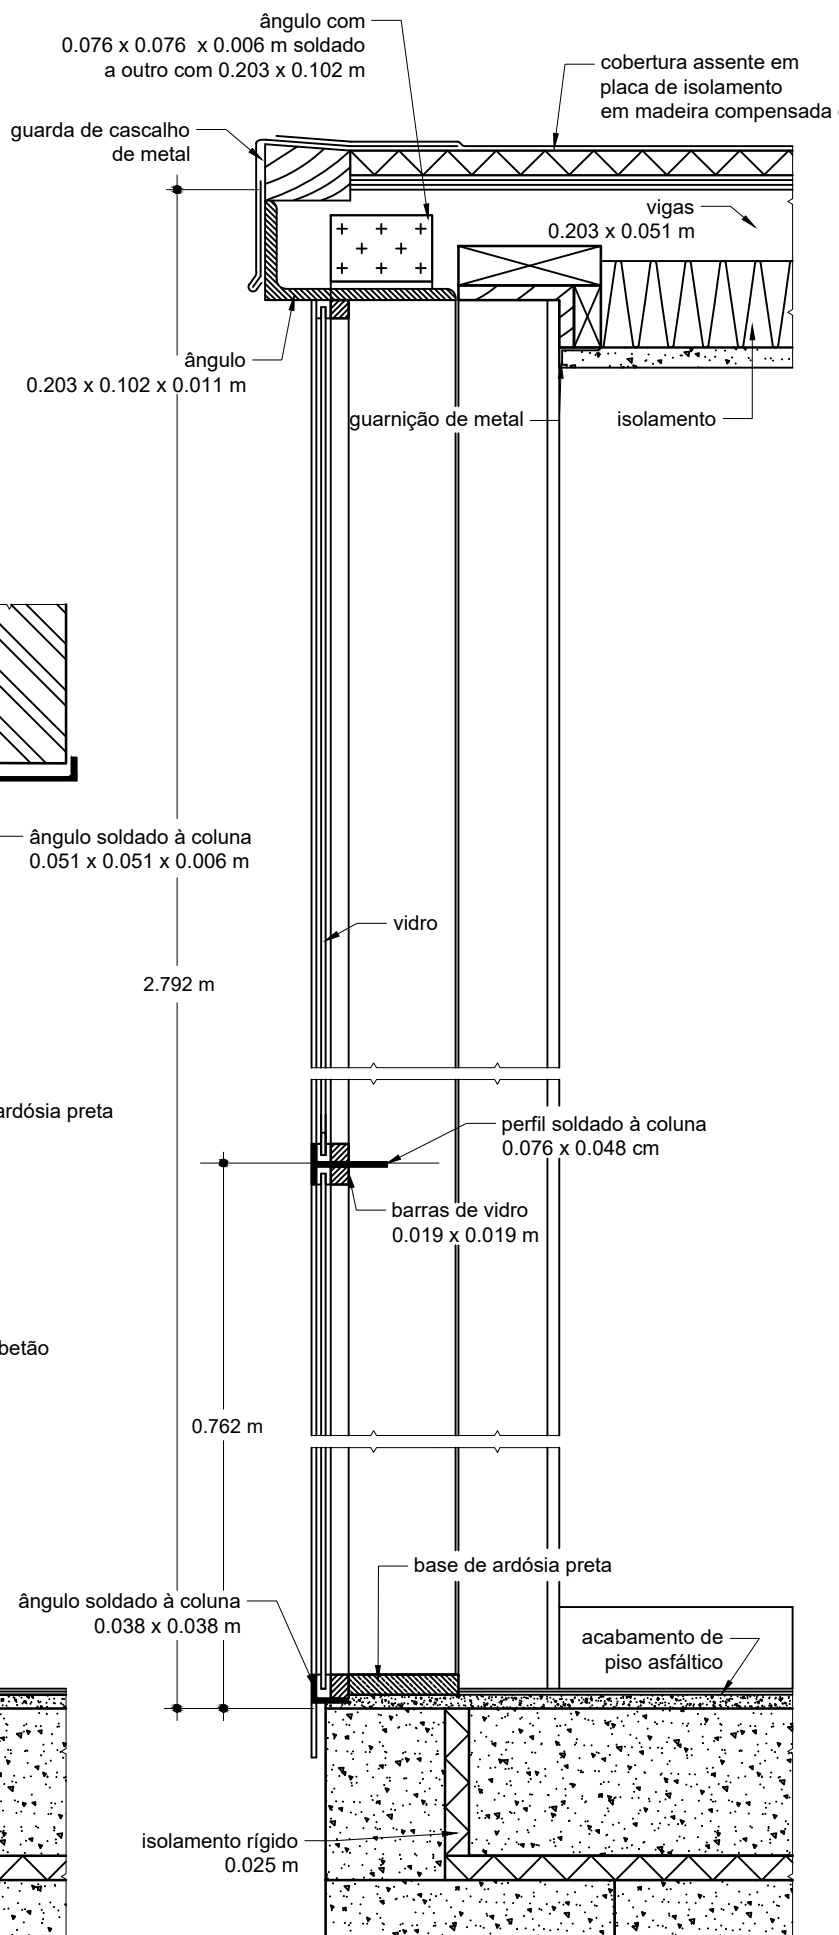

CORTE A - A
escala 1:8