


ESCALA 1:48

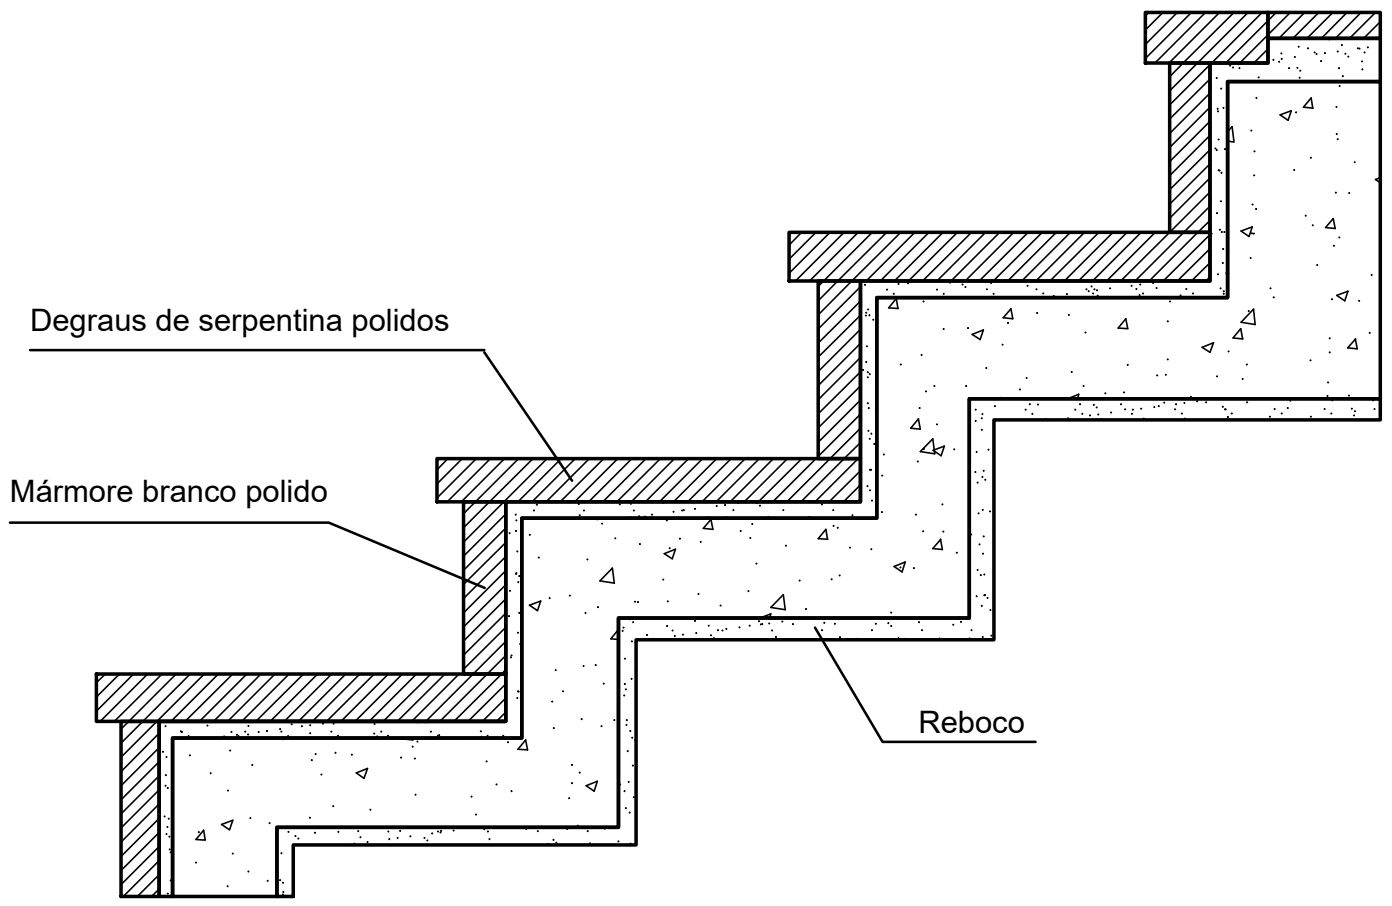

ESCALA 1:12