






LAYOUT PLAN SHOWING ACOUSTIC PARTITION.
scale $\frac{1}{8}'' = 1'-0''$

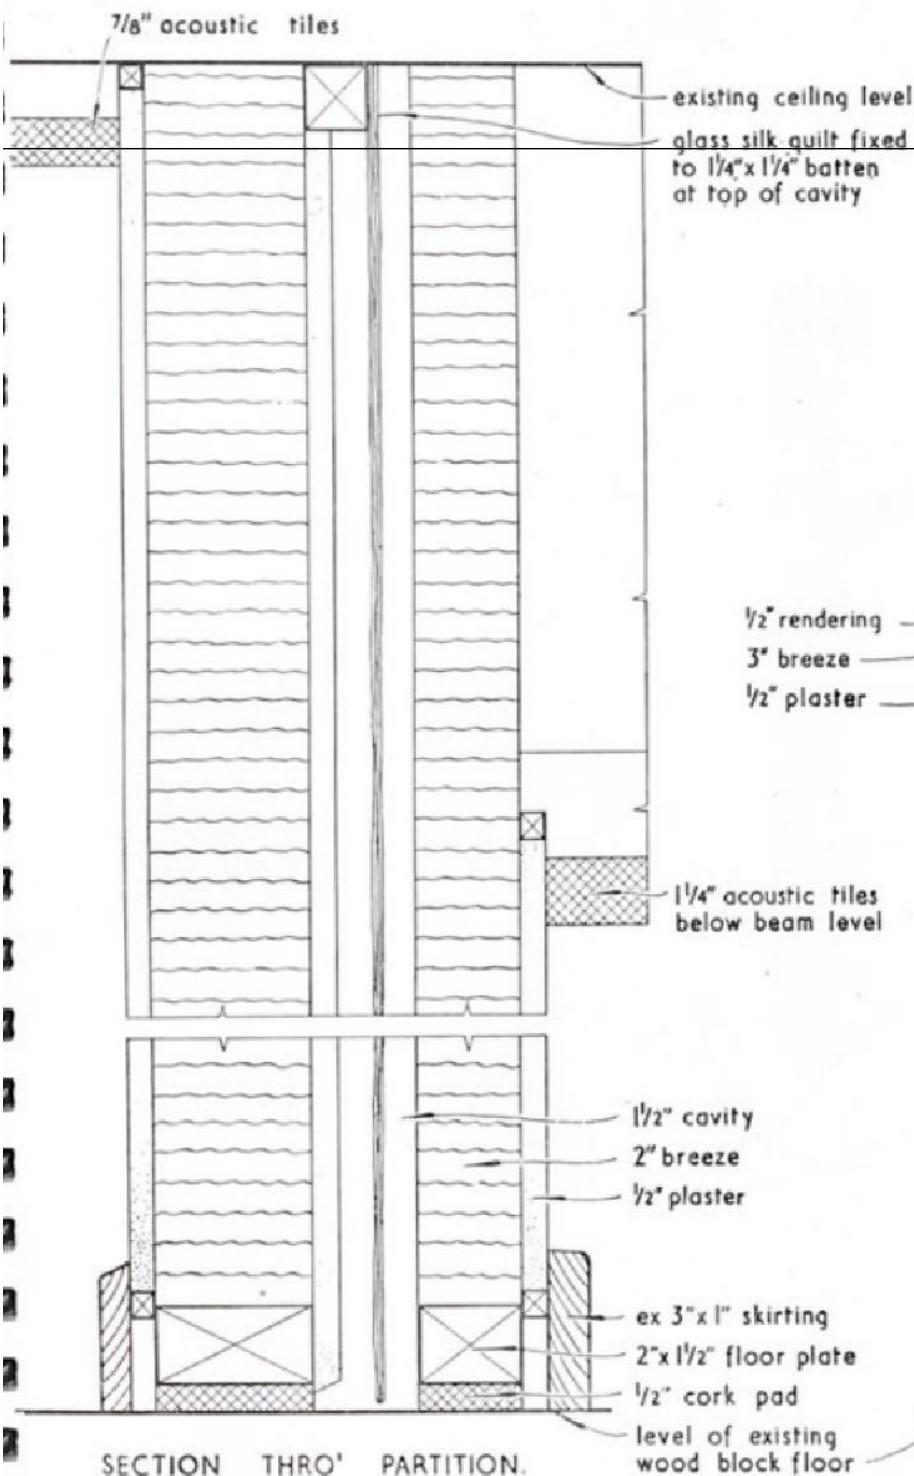


SECTION THRO' PARTITION.
scale $\frac{1}{4}$ full size

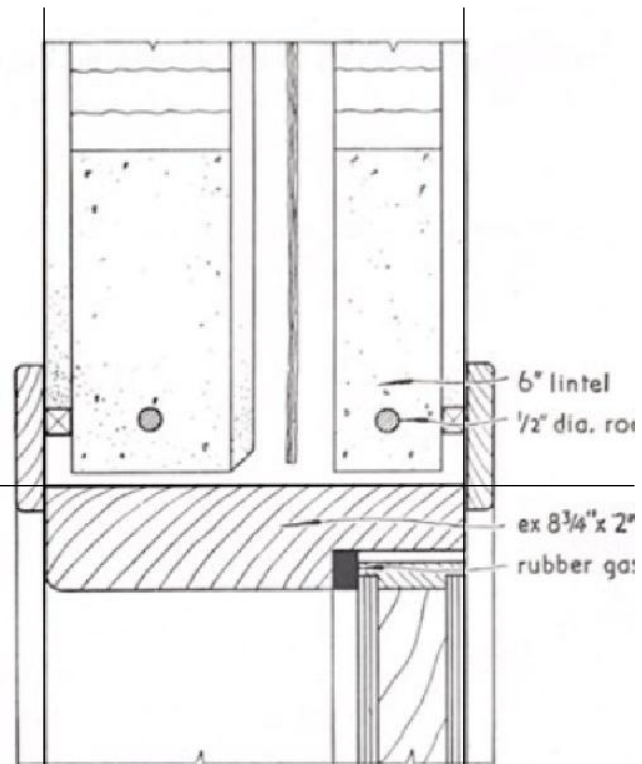

HEAD.

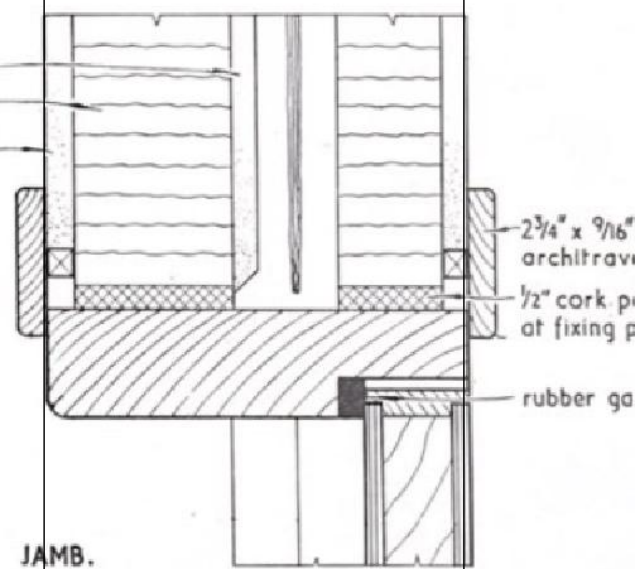

JAMB.

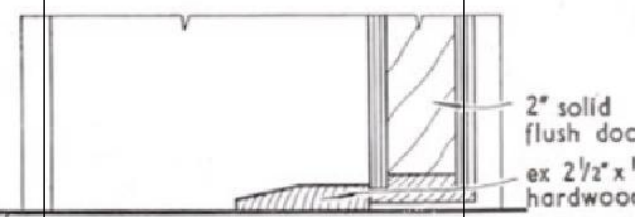

THRESHOLD
DETAILS OF DOOR.
scale $\frac{1}{4}$ full size