



ELEVATION WITH DOOR
OPEN SHOWING GRILLE

ELEVATION WITH DOOR
CLOSED

INTERIOR ELEVATION OF REGALIA ROOM DOORS

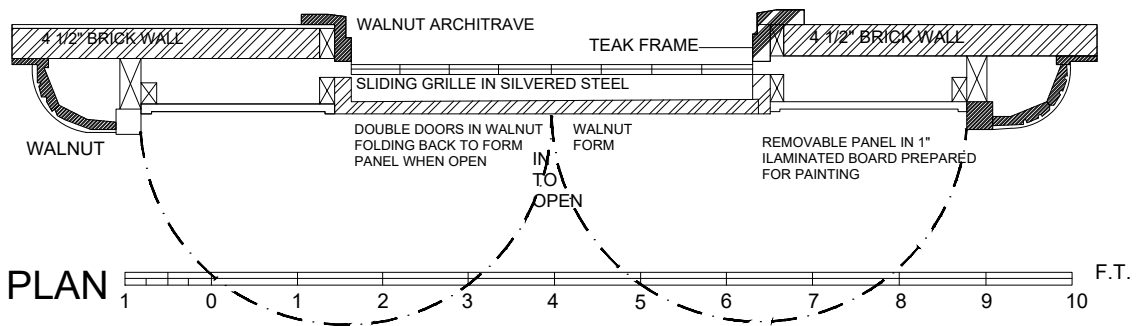

PLAN

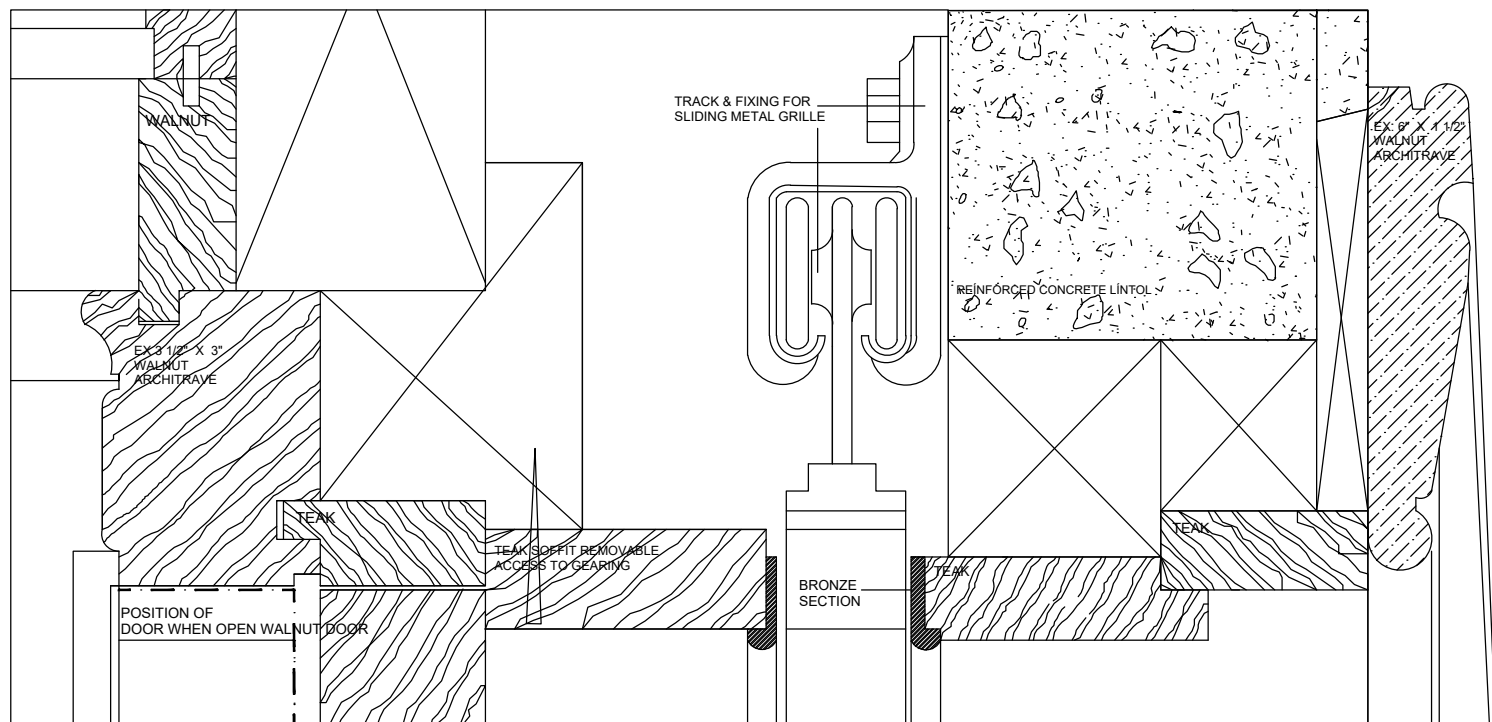

DETAIL SECTION THRO' HEAD OF DOORS & GRILLE

1 0 1 2 3 4 5 6 7 8 9 10 IN.